


Equalization Department
1317 State Savings Road
Midland, TX 79701

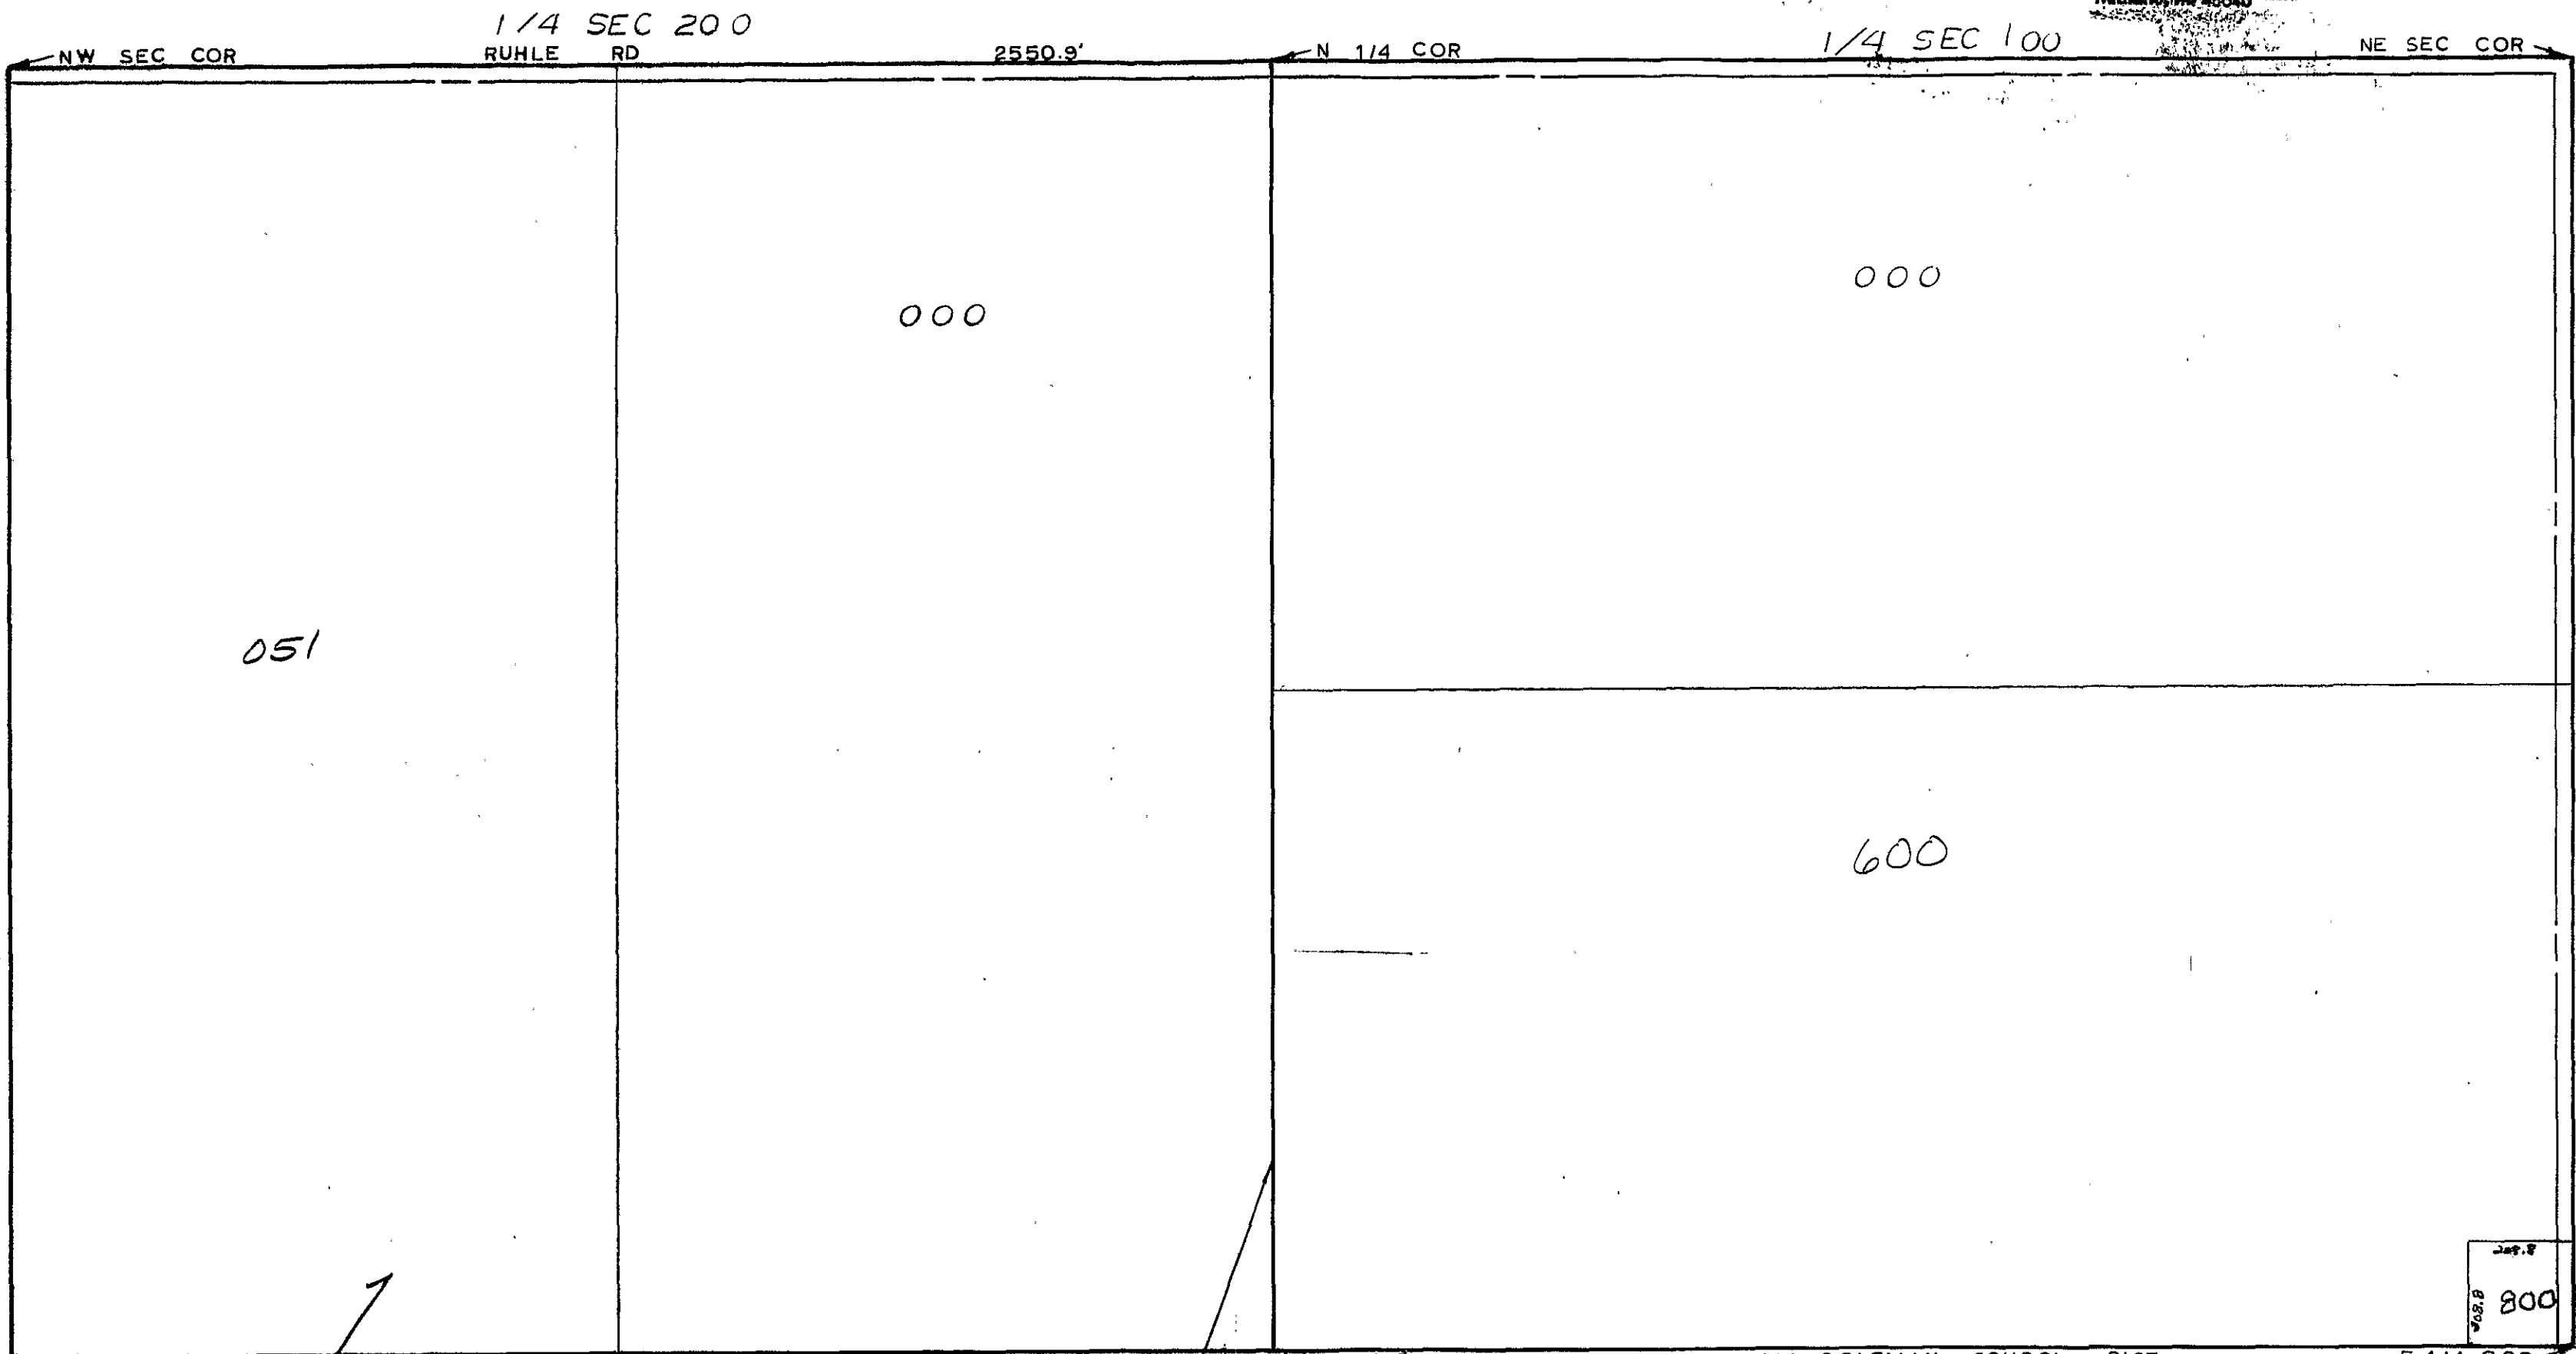

1/4 SEC 200

1/4 SEC 100

2550.9'

2545.95'

N & S 1/4 LINE
SCALE 1" = 300'
DRAWN BY R.R.Y.

ALL COLEMAN SCHOOL DIST

T 15N R2W

GENEVA TOWNSHIP

REV. 12-12-05
N1/2SEC18