


NW SEC COR 1/4 SEC 200 BROOKS RD 80.46 N 1/4 COR 1/4 SEC 100 NE SEC COR

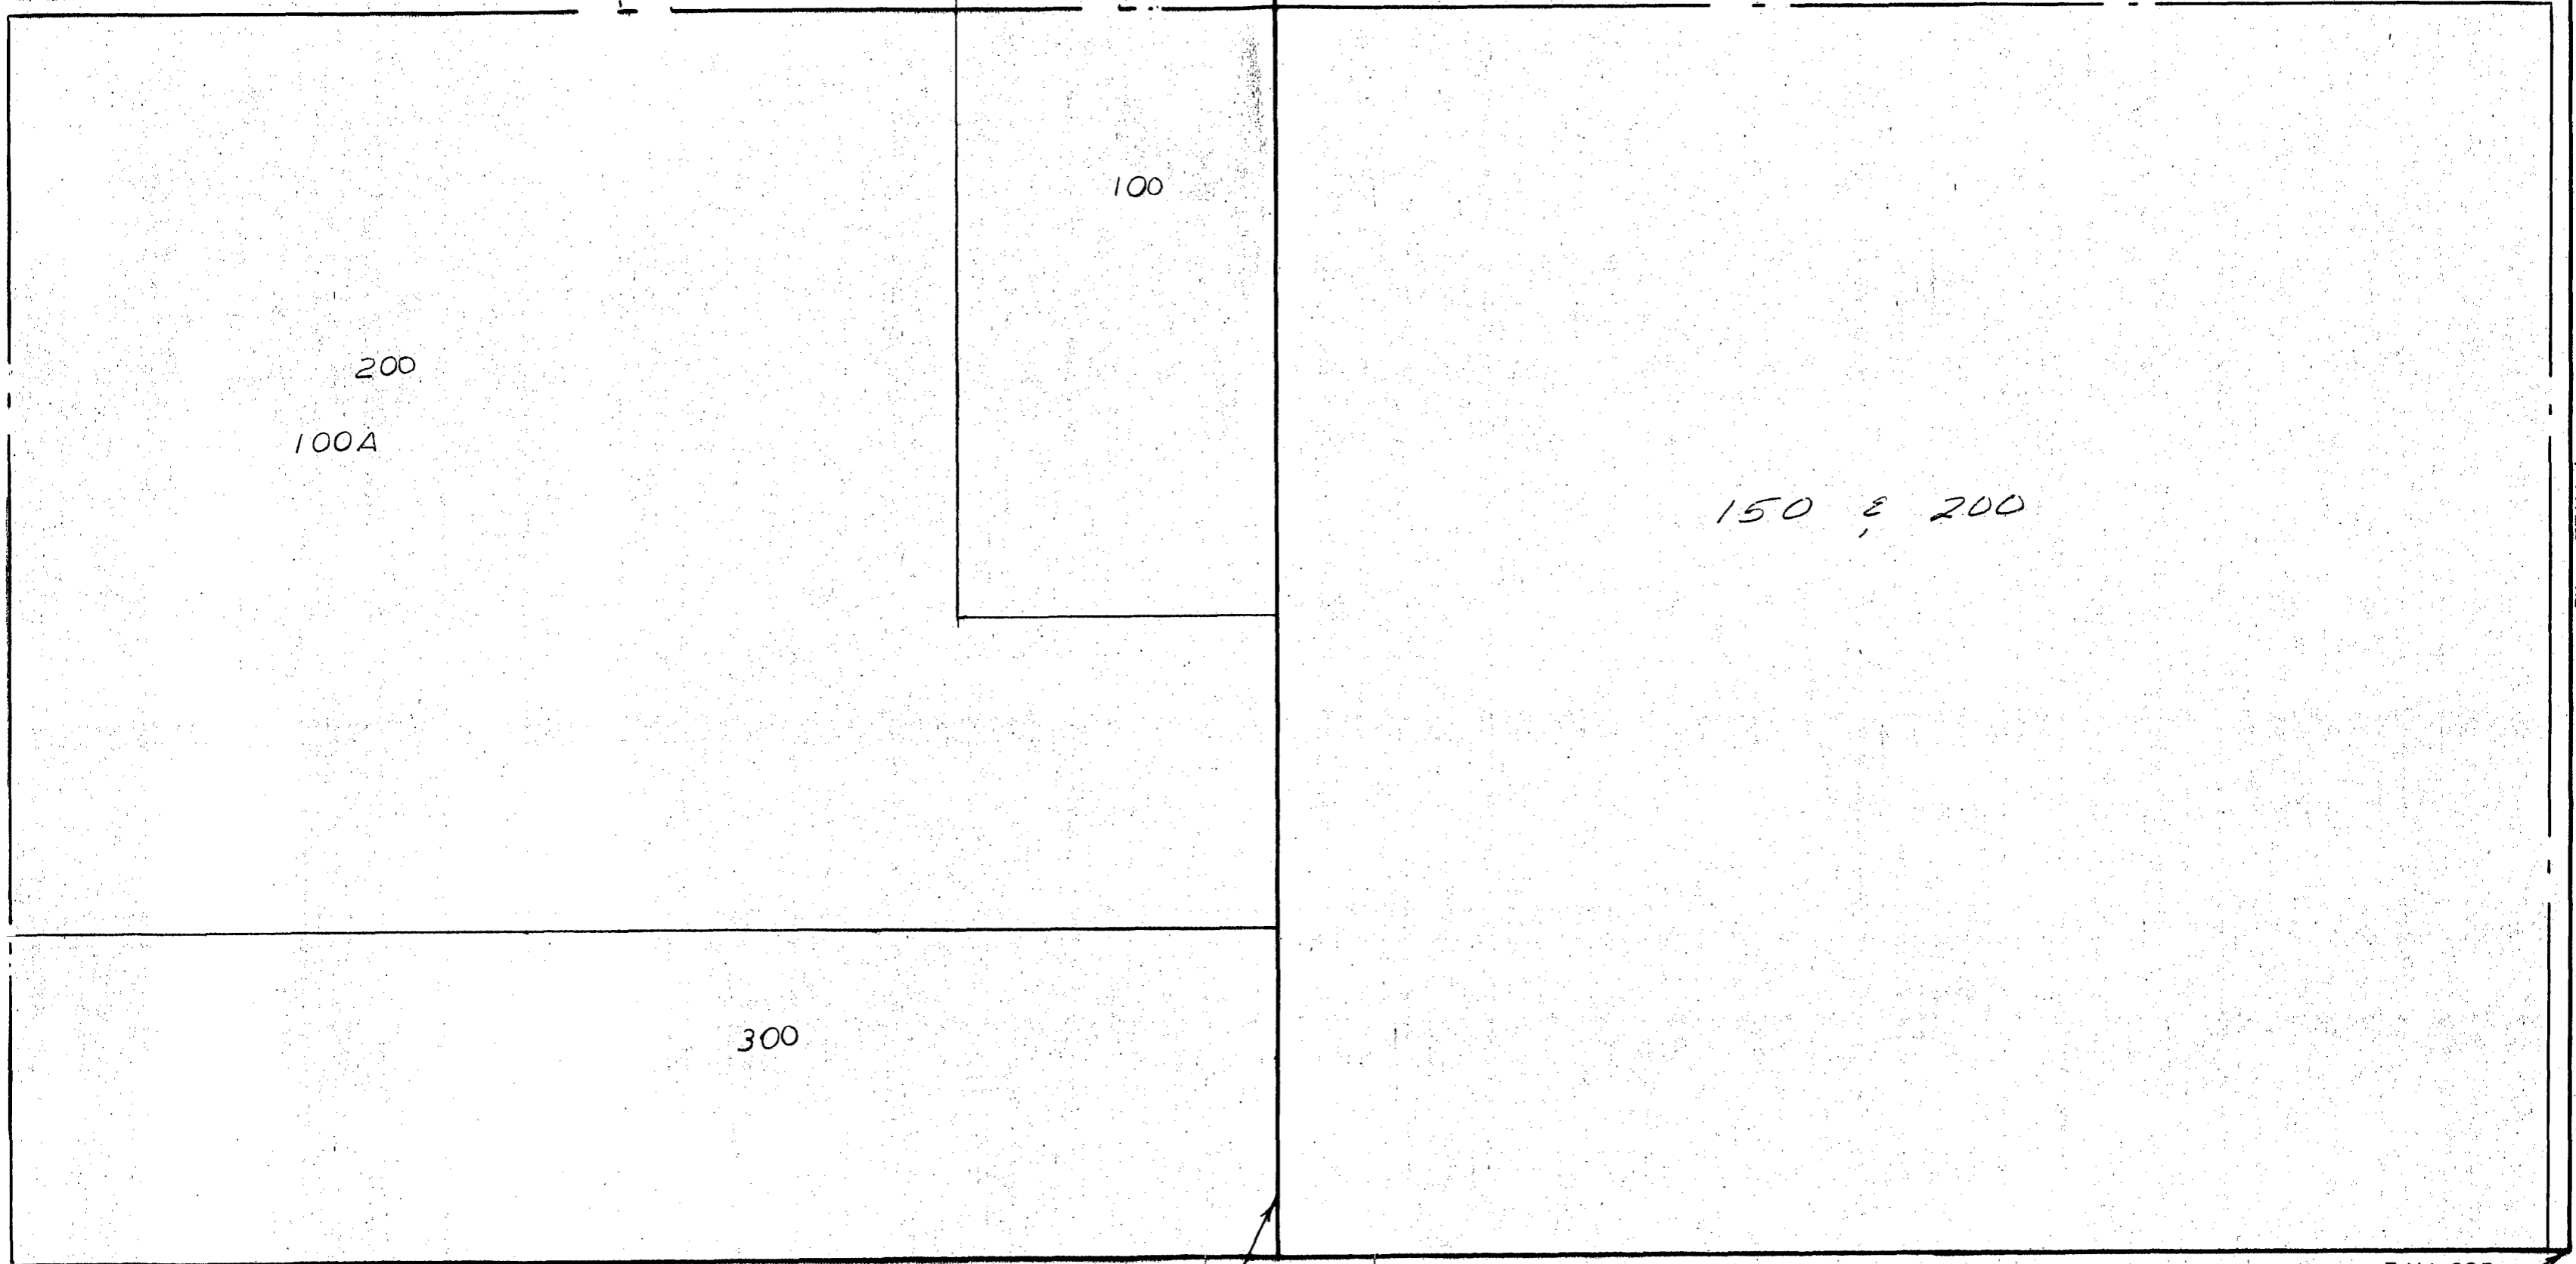

7 MILE RD

W 1/4 COR N & S 1/4 LINE SCALE 1" = 300' DRAWN BY PEG ALL BRK SCHOOL DIST E 1/4 COR

T 13N R 1W

PORTER TOWNSHIP

REV. 12/3/82
N 1/2 SEC 11