

NW SEC COR


1/4 SEC 200
KENT RD

80.05

N 1/4 COR

1/4 SEC 100

NE SEC COR

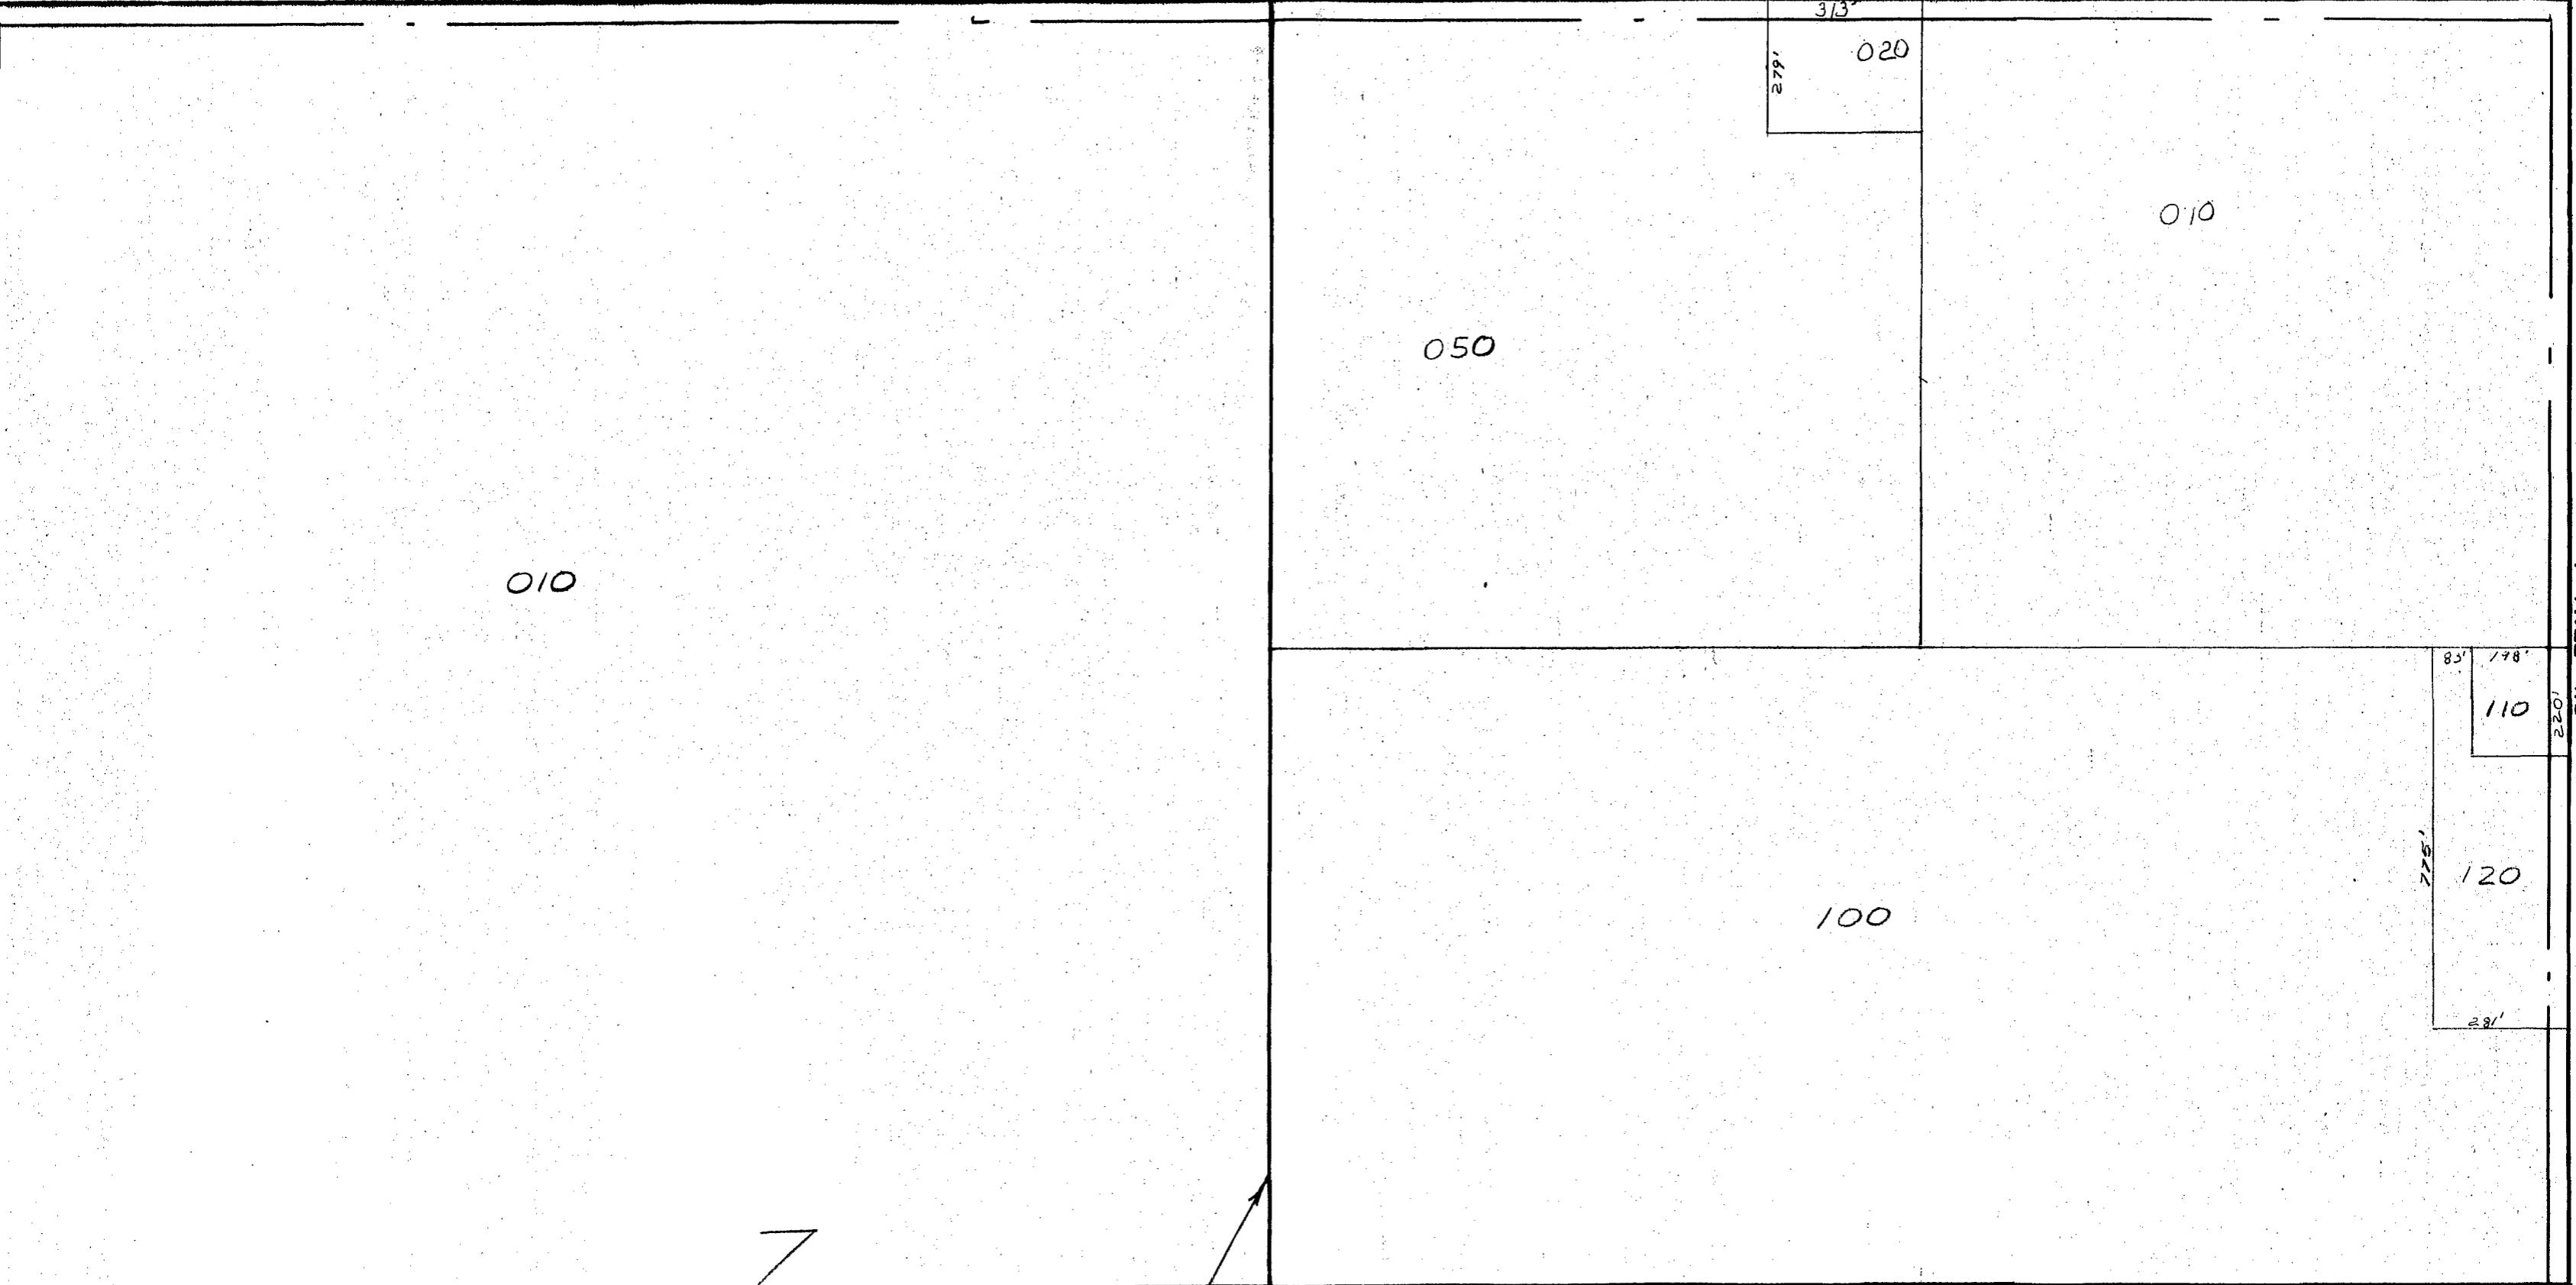

7 MILE RD

W 1/4 COR

N & S 1/4 LINE
SCALE 1" = 300'
DRAWN BY PEG.

ALL BRK SCHOOL DIST

E 1/4 COR

T13N R1W

PORTER TOWNSHIP

REV. _____
N1/2 SEC 23