




Barnes Drain

Sections 16 & 21

T13N, R2W

Jasper Township, Midland County, Michigan

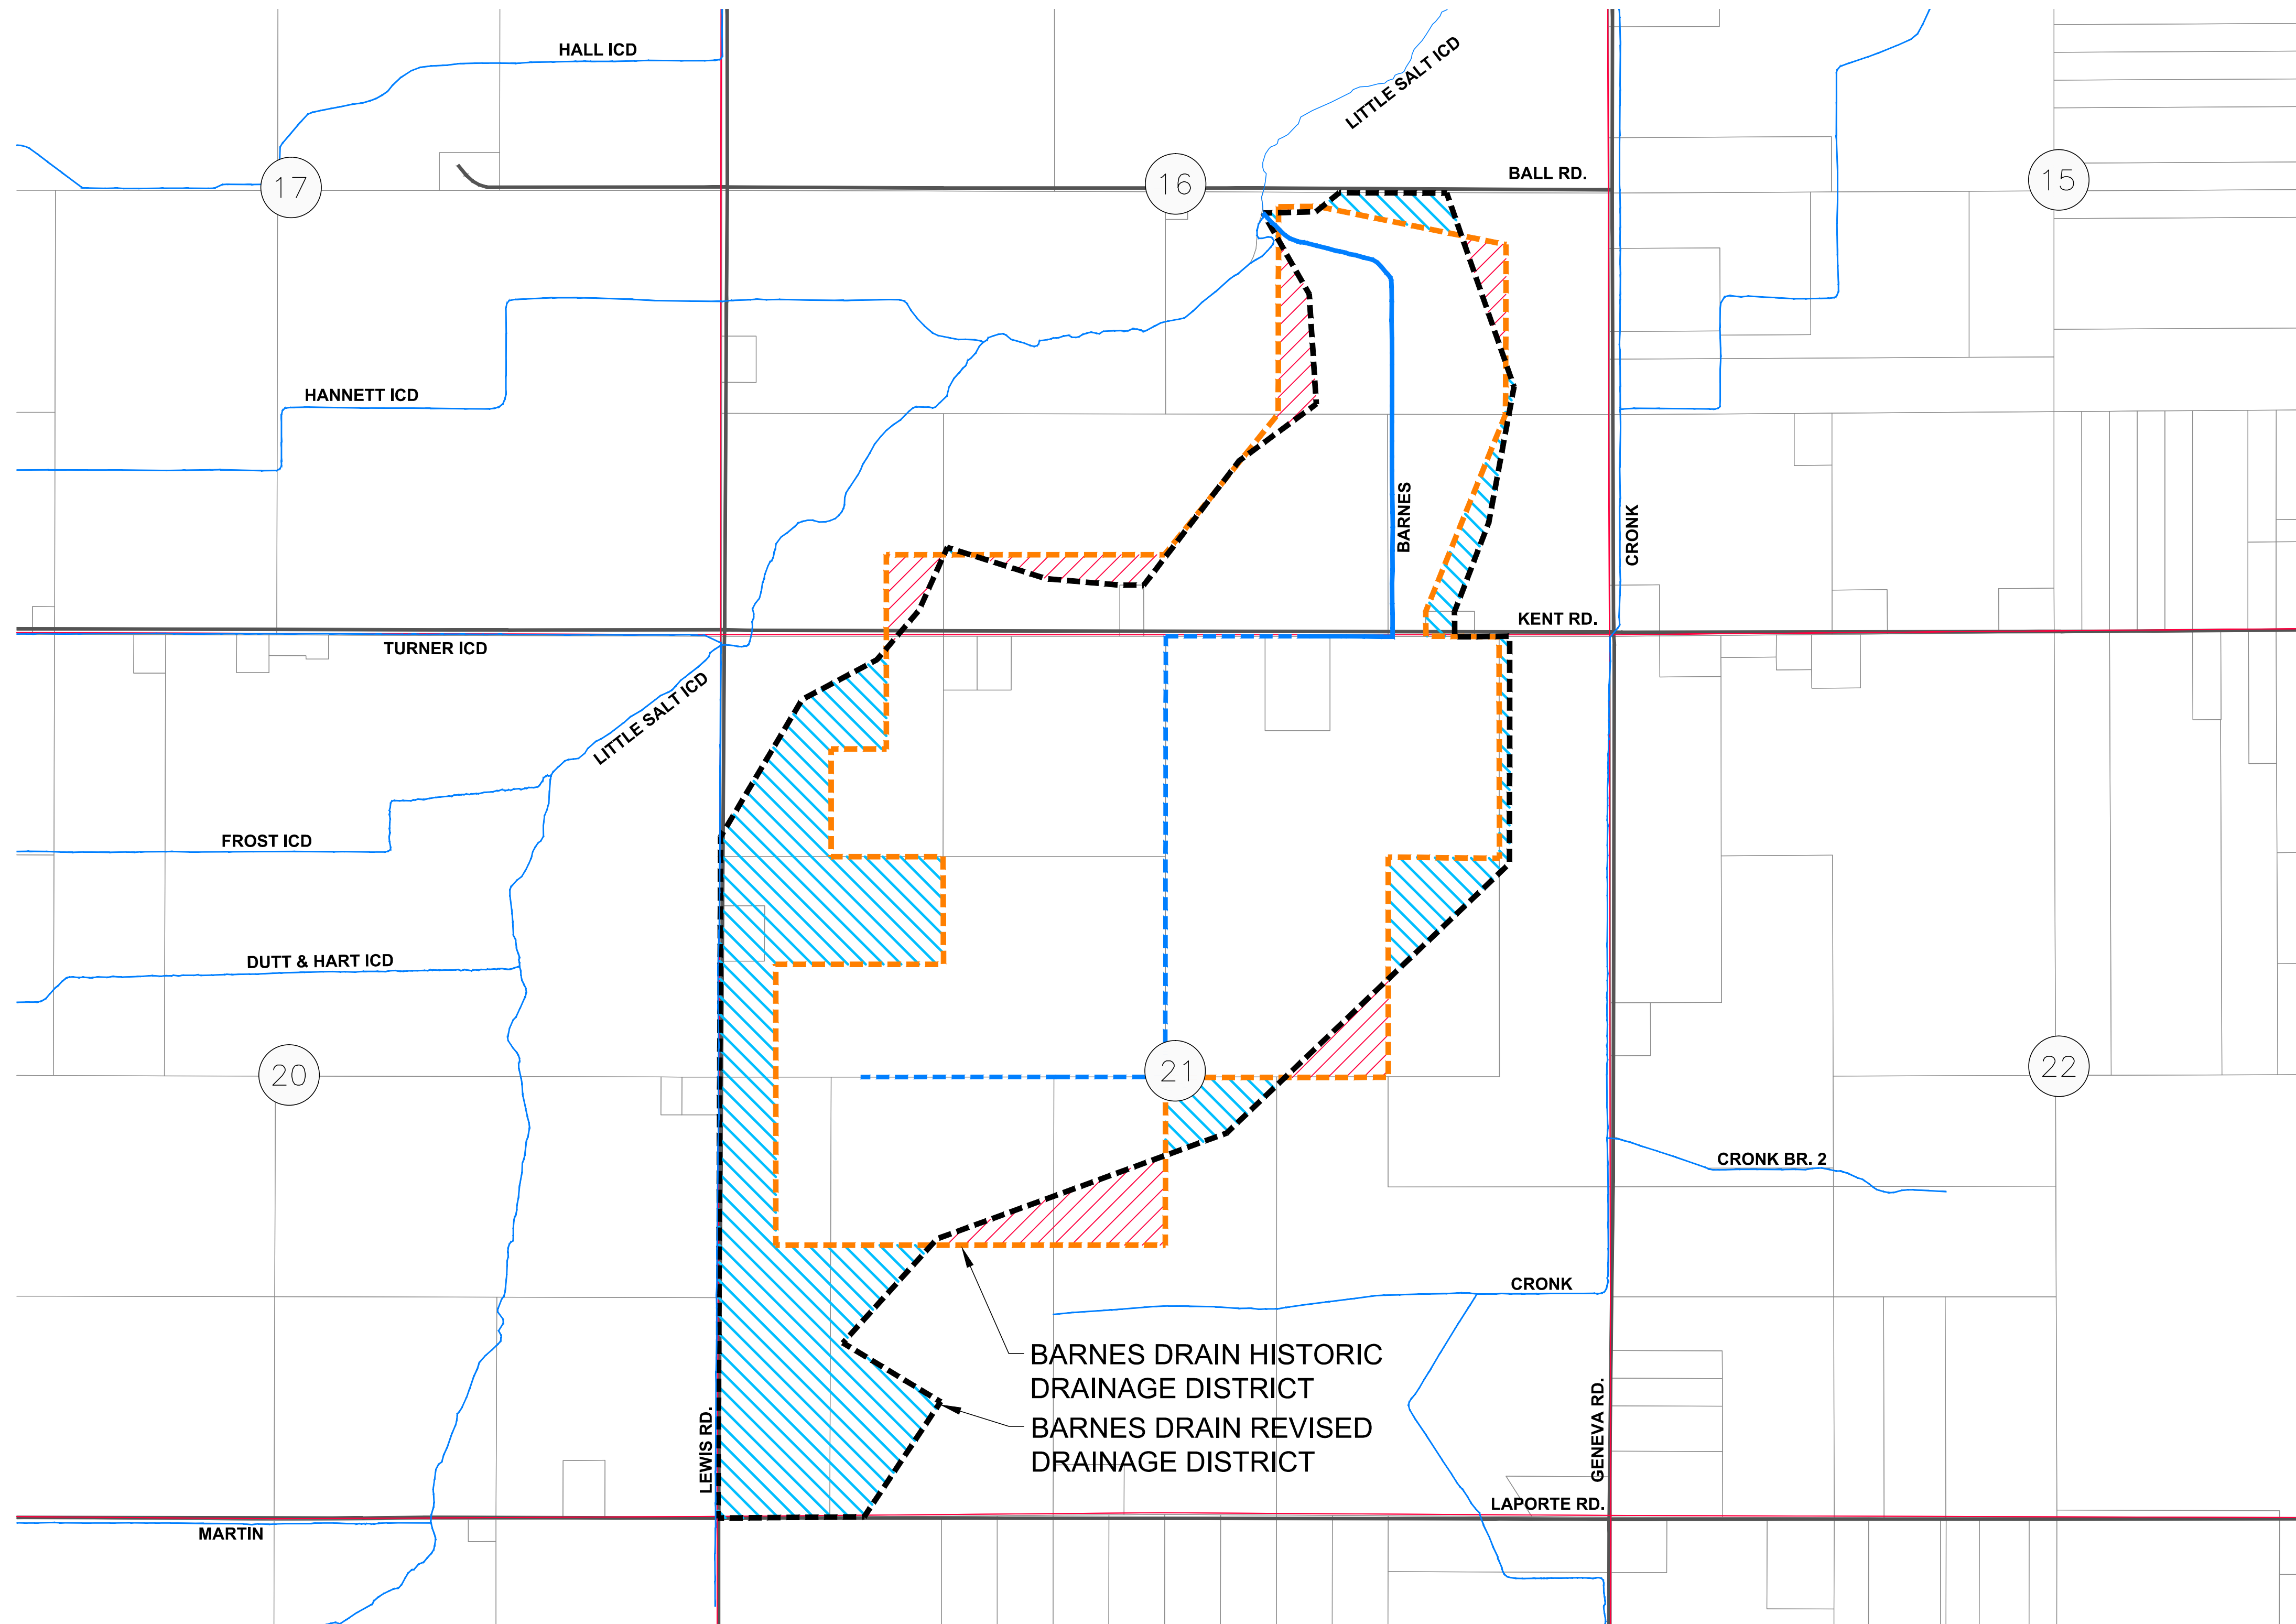


DRAINAGE DISTRICT INFORMATION:

HISTORIC DISTRICT:	365.40 ACRES
REVISED DISTRICT:	444.64 ACRES
LANDS ADDED:	105.05 ACRES
LANDS REMOVED:	25.81 ACRES
DRAIN LENGTH BARNES DRAIN	1.67 MILES

LEGEND

- LANDS REMOVED
- LANDS ADDED
- ENCLOSED DRAIN
- OPEN CHANNEL DRAIN
- HISTORIC DRAINAGE DISTRICT BOUNDARY
- REVISED DRAINAGE DISTRICT BOUNDARY
- PARCEL LINES
- ROADS
- SECTION LINES
- CITY / VILLAGE LIMITS
- TOWNSHIP LINE
- COUNTY LINE
- SECTION NUMBERS

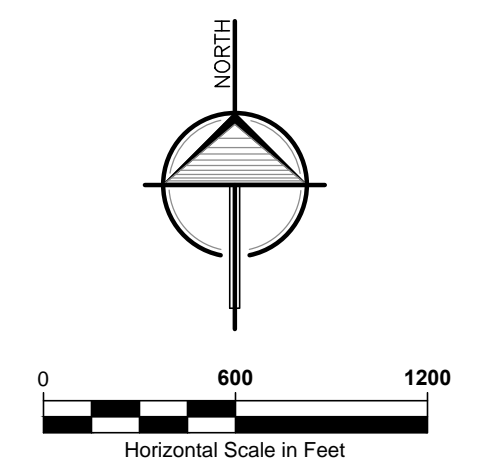

LANDS ADDED/REMOVED MAP EXHIBIT B-1

	2121 3 Mile Rd. NW Walker, MI 49544 Ph: 616-301-7888 www.LREMI.com	PROJECT#: 19-168
		DRAWN BY: KJB
		DATE: 07/08/2020
		QA/QC: MPB