




# Davison Intercounty Drain

Sections 31 & 32  
T13N, R2W  
Jasper Township  
Midland County, Michigan

Sections 1 - 3 & 10 -12  
T12N, R3W  
Pine River Township  
Gratiot County, Michigan

Sections 5 - 8  
T12N, R2W  
Bethany Township  
Gratiot County, Michigan

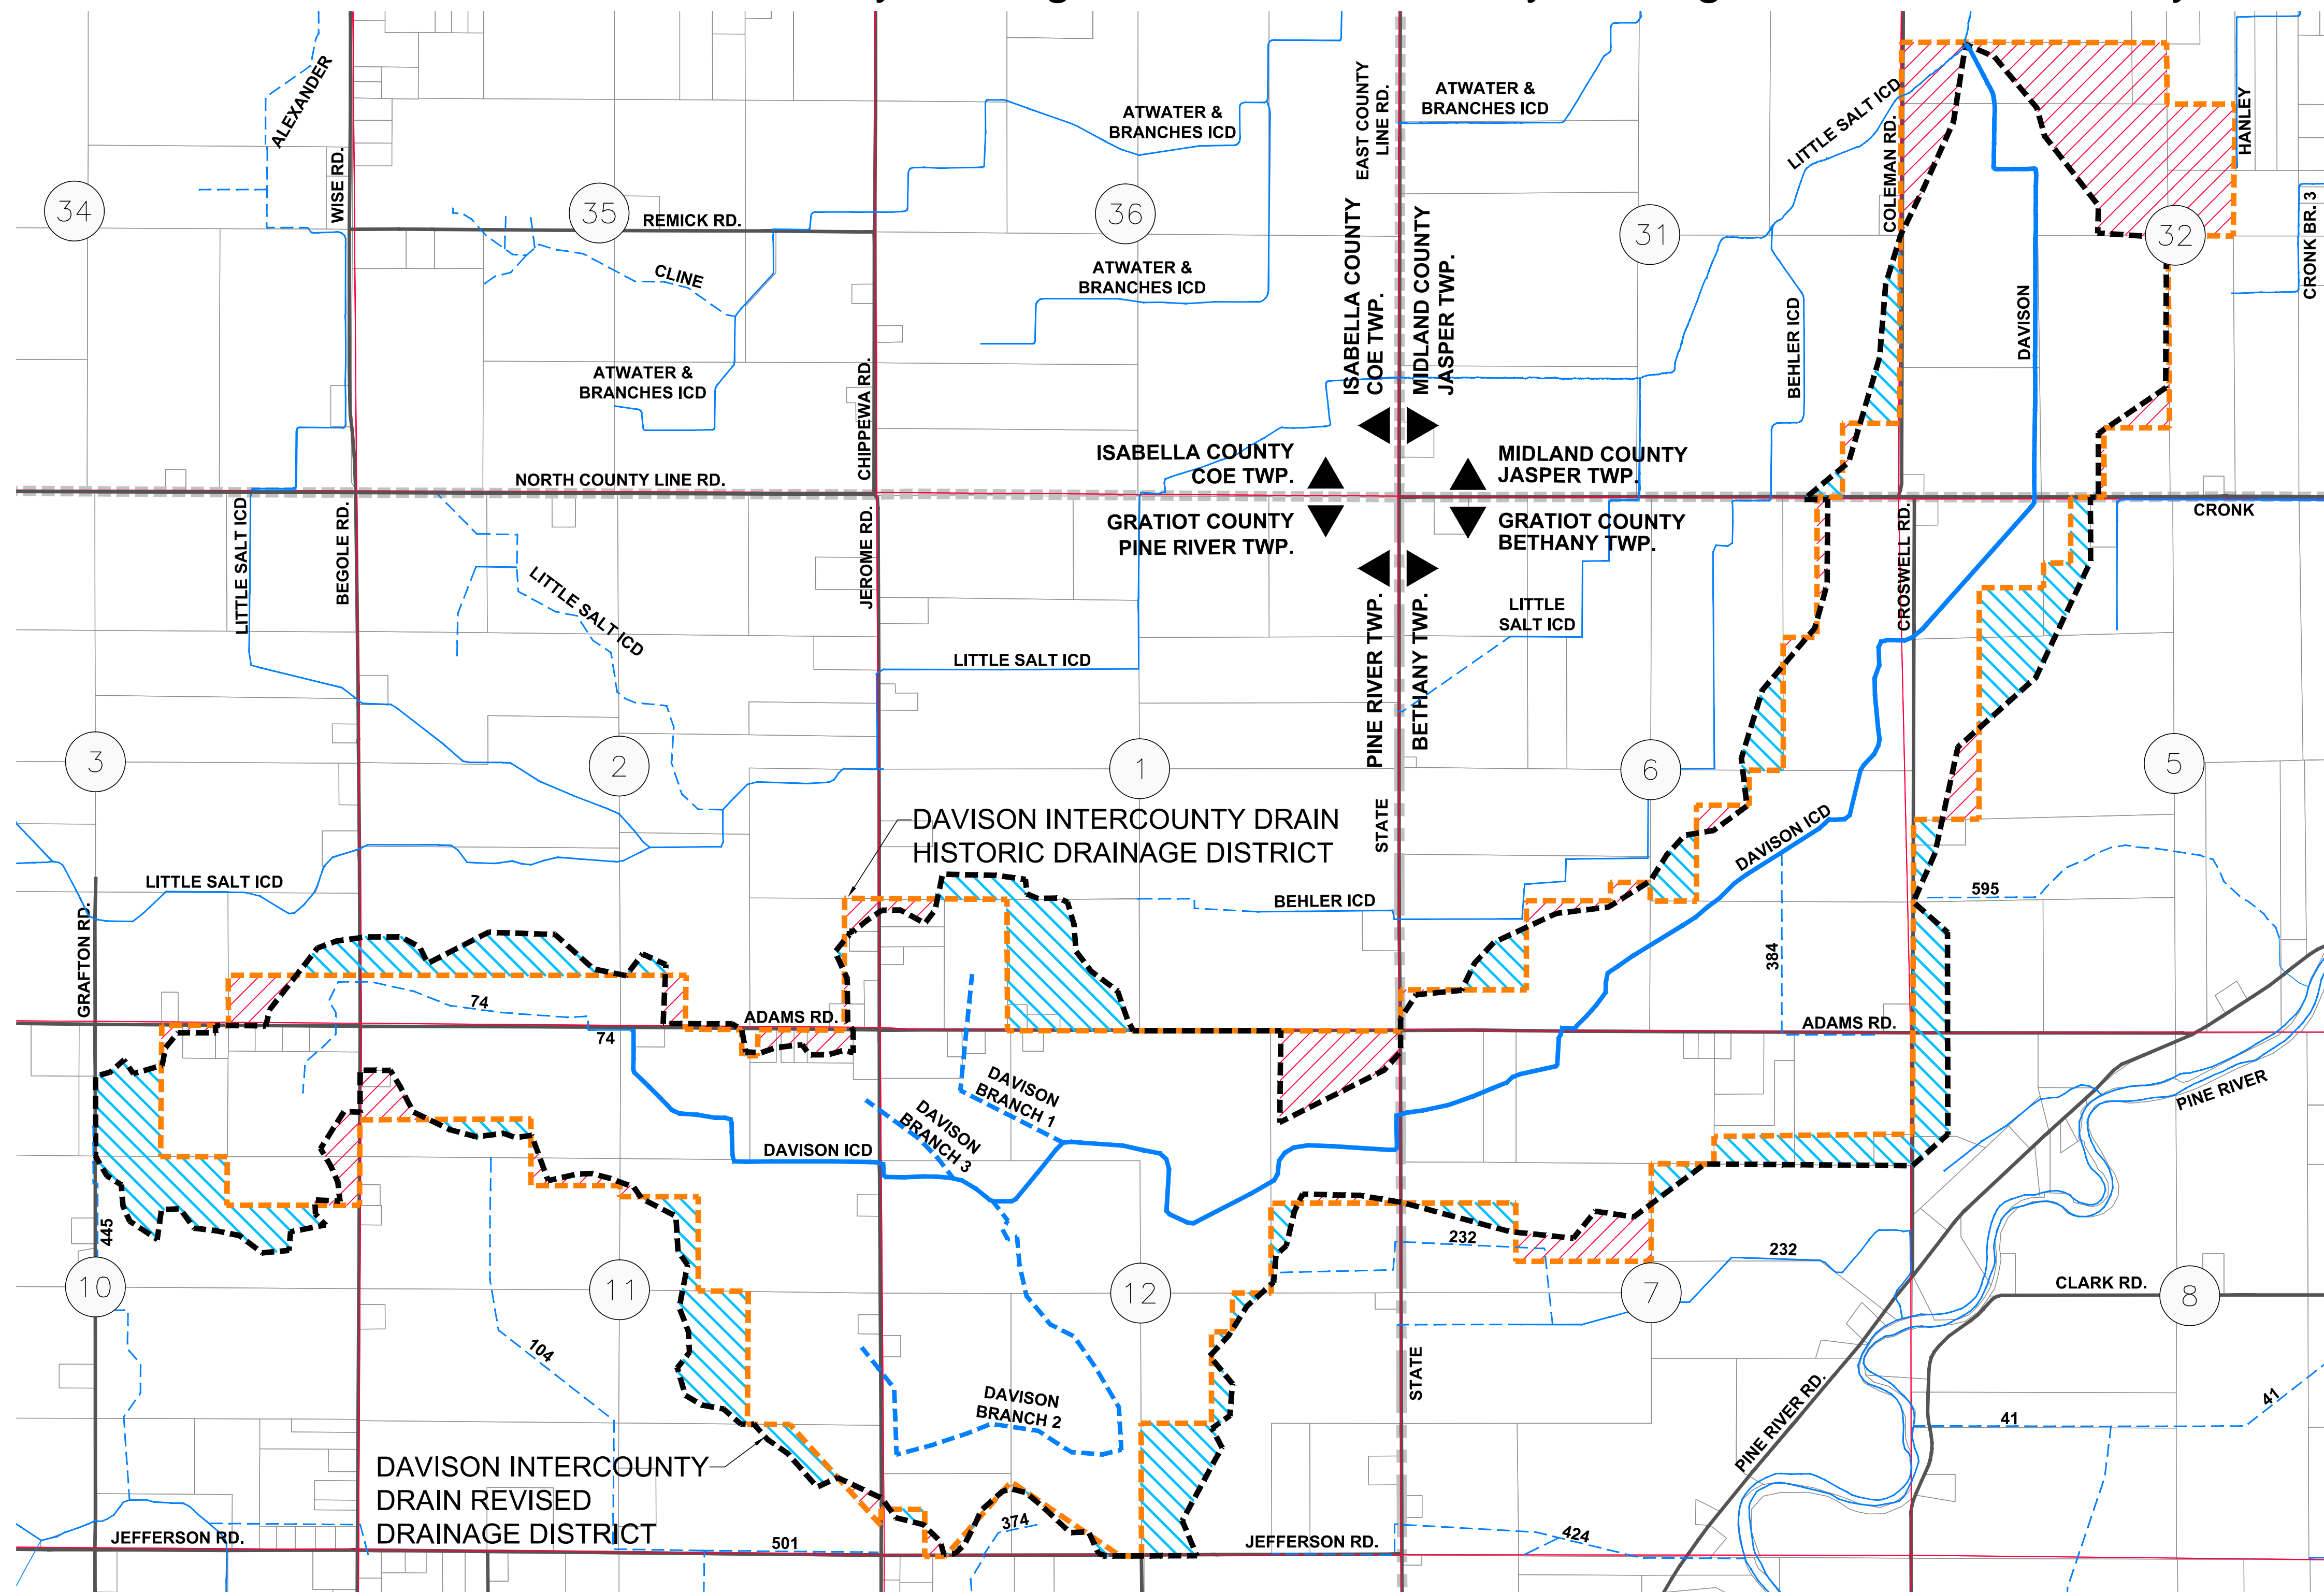


### DRAINAGE DISTRICT INFORMATION:

HISTORIC DISTRICT:	1,711.35 ACRES
REVISED DISTRICT:	1,780.56 ACRES
LANDS ADDED:	247.11 ACRES
LANDS REMOVED:	177.90 ACRES
<b>DRAIN LENGTH</b>	
DAVISON INTERCOUNTY DRAIN	6.71 MILES

### LEGEND

- LANDS REMOVED
- LANDS ADDED
- ENCLOSED DRAIN
- OPEN CHANNEL DRAIN
- HISTORIC DRAINAGE DISTRICT BOUNDARY
- REVISED DRAINAGE DISTRICT BOUNDARY
- PARCEL LINES
- ROADS
- SECTION LINES
- CITY / VILLAGE LIMITS
- TOWNSHIP LINE
- COUNTY LINE
- SECTION NUMBERS

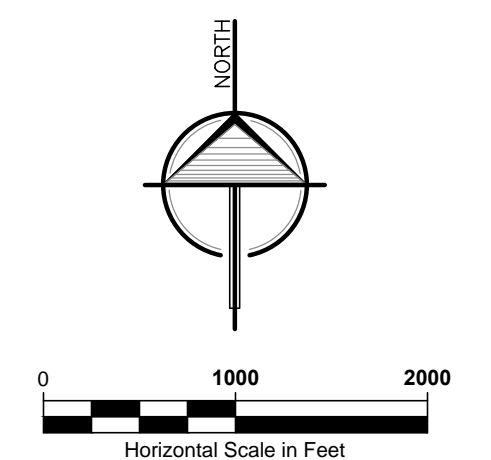

### LANDS ADDED/REMOVED MAP EXHIBIT B-1

	2121 3 Mile Rd. NW Walker, MI 49544 Ph: 616-301-7888 www.LREM.com	PROJECT#: 19-168 DRAWN BY: KJB DATE: 06/23/2020 QA/QC: MPB
--	--	---