




Hall Intercounty Drain

Section 13
T13N R3W, Coe Township
Isabella County, Michigan

Sections 16 - 18
T13N R2W, Jasper Township
Midland County, Michigan


DRAINAGE DISTRICT INFORMATION:

HISTORIC DISTRICT:	655.63 ACRES
REVISED DISTRICT:	555.65 ACRES
LANDS ADDED:	77.62 ACRES
LANDS REMOVED:	177.60 ACRES
DRAIN LENGTH	
HALL INTERCOUNTY DRAIN	3.44 MILES

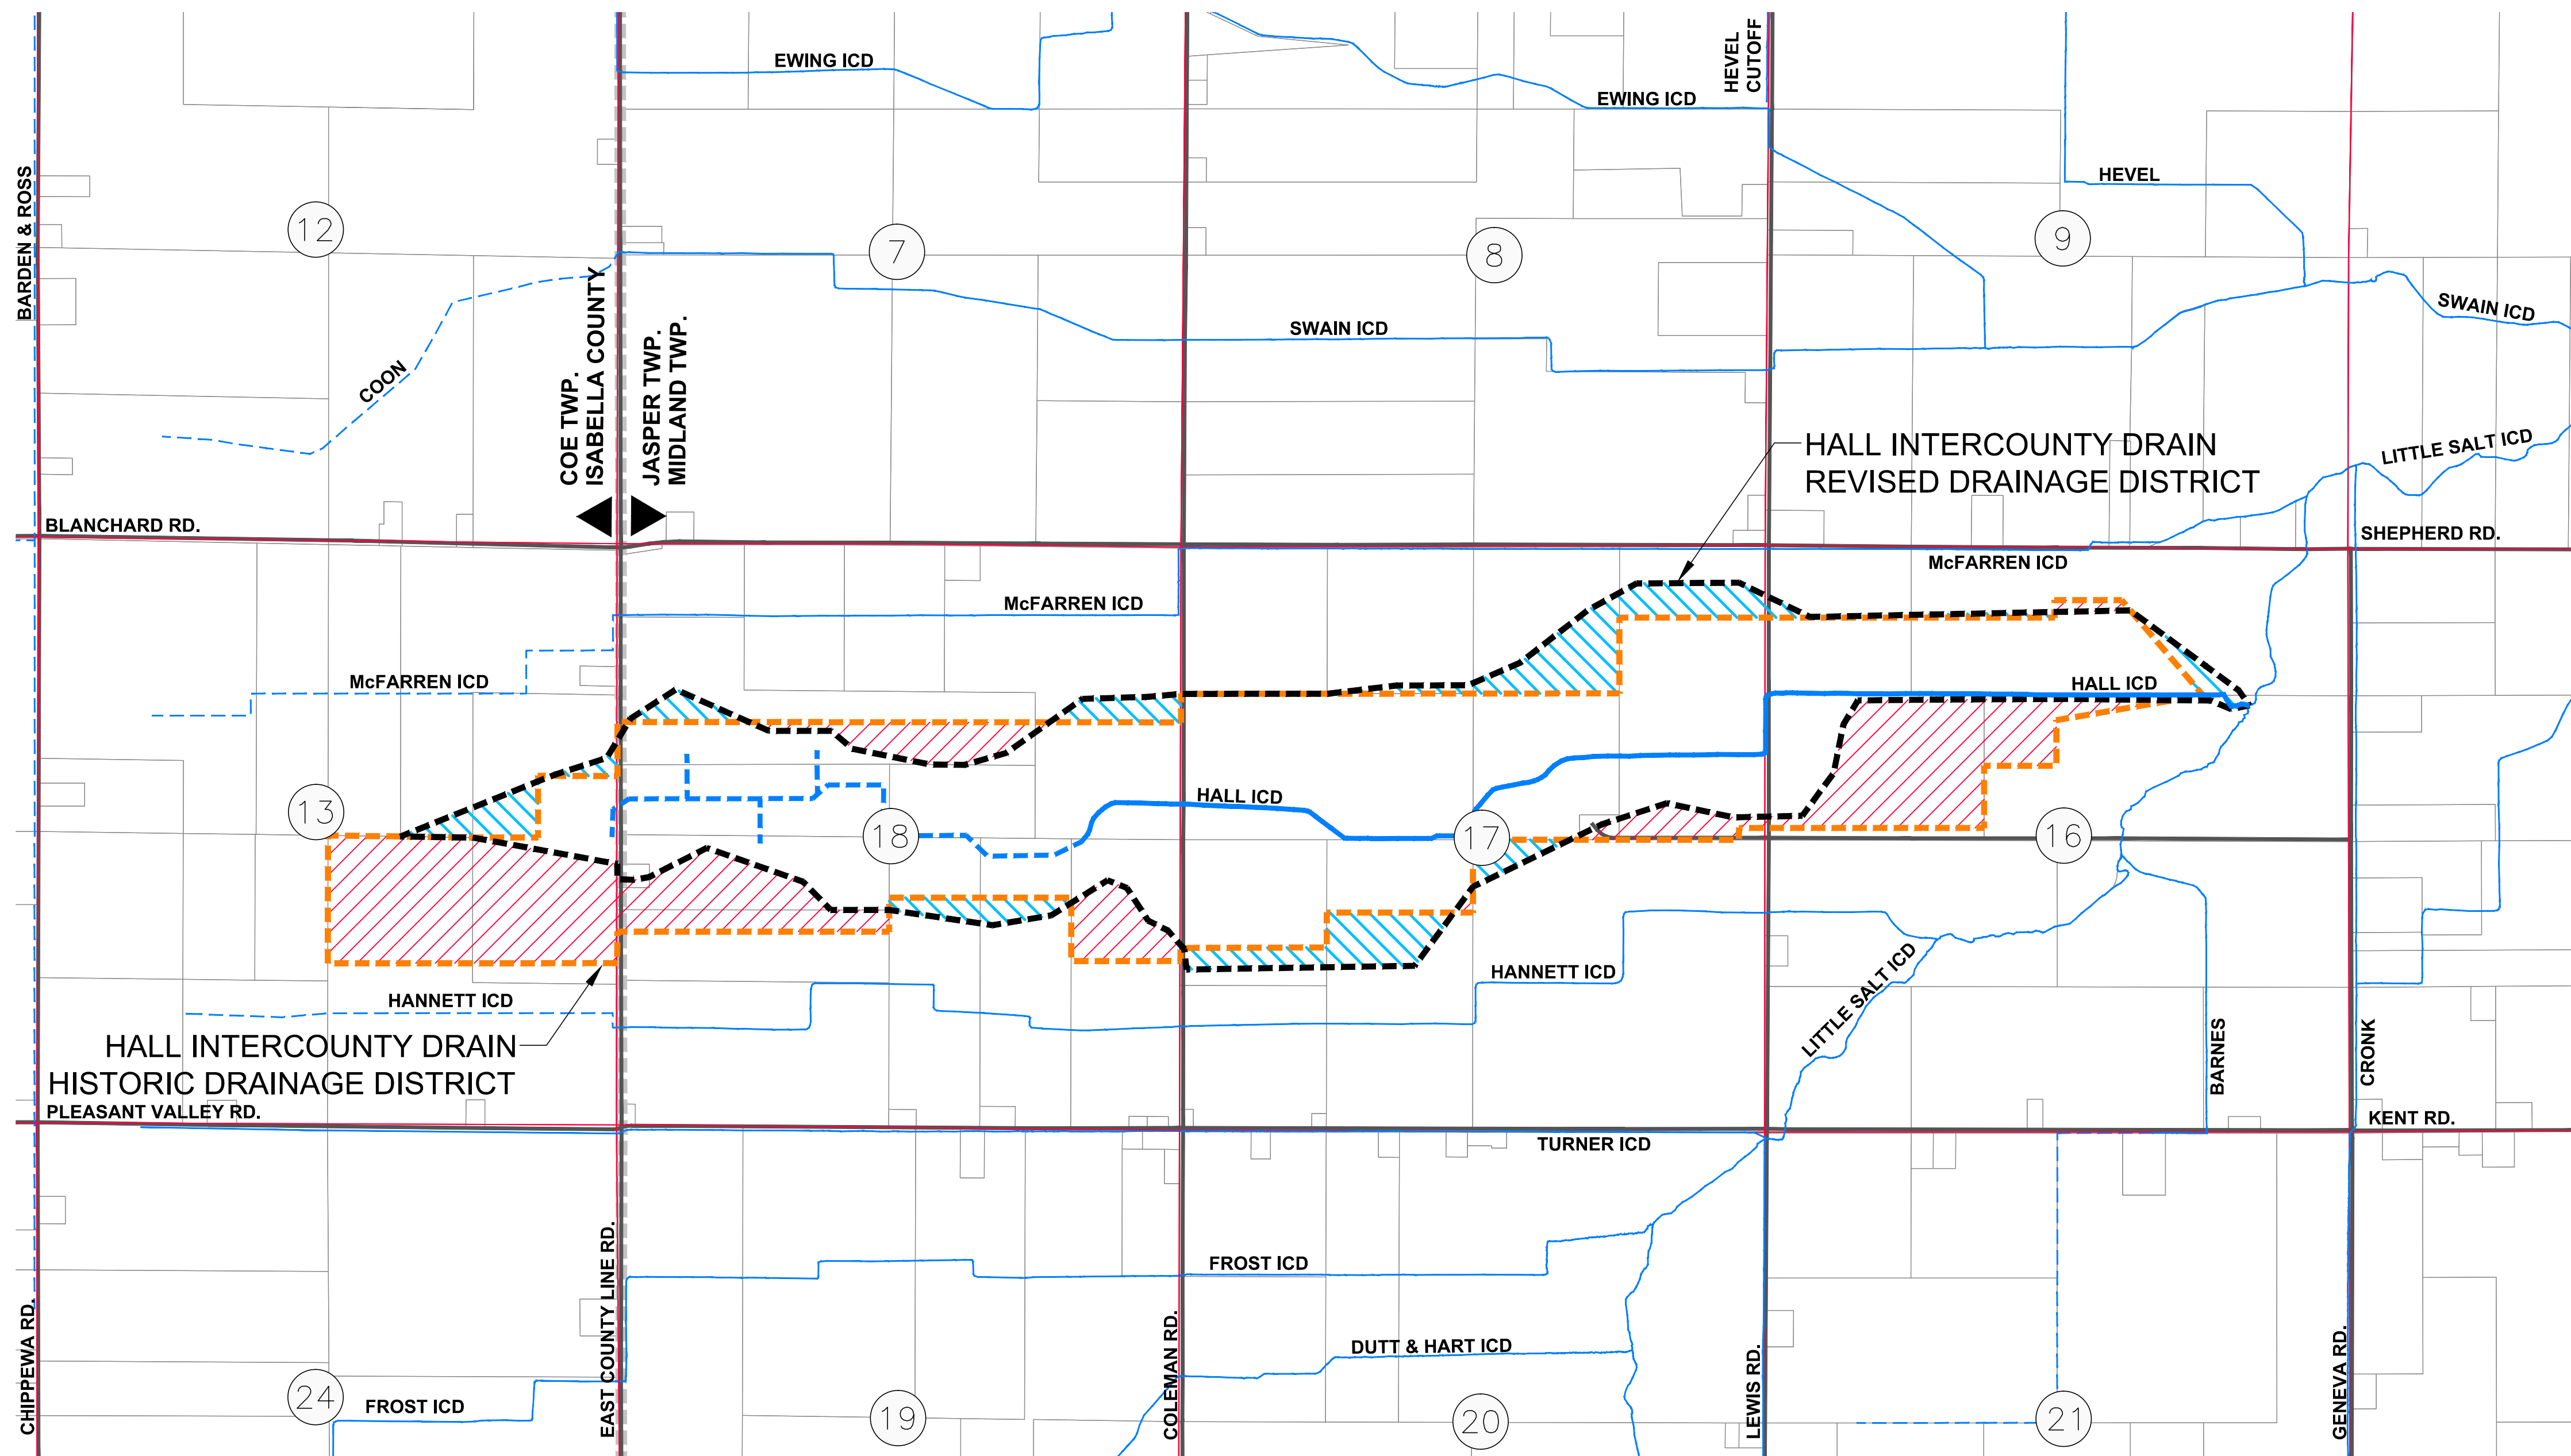

LEGEND

- LANDS REMOVED
- LANDS ADDED
- ENCLOSED DRAIN
- OPEN CHANNEL DRAIN
- HISTORIC DRAINAGE DISTRICT BOUNDARY
- REVISED DRAINAGE DISTRICT BOUNDARY
- PARCEL LINES
- ROADS
- SECTION LINES
- CITY / VILLAGE LIMITS
- TOWNSHIP LINE
- COUNTY LINE
- SECTION NUMBERS

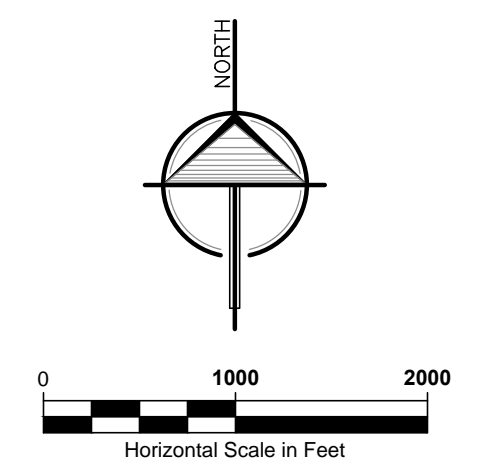

LANDS ADDED/REMOVED MAP EXHIBIT B-1

	2121 3 Mile Rd. NW Walker, MI 49544 Ph: 616-301-7888 www.LREMI.com	PROJECT#: 19-168
		DRAWN BY: KJB
		DATE: 06/19/2020
		QA/QC: MPB