




Hannett Intercounty Drain

Section 13
T13N, R3W, Coe Township
Isabella County, Michigan

Sections 16 - 18
T13N, R2W, Jasper Township
Midland County, Michigan

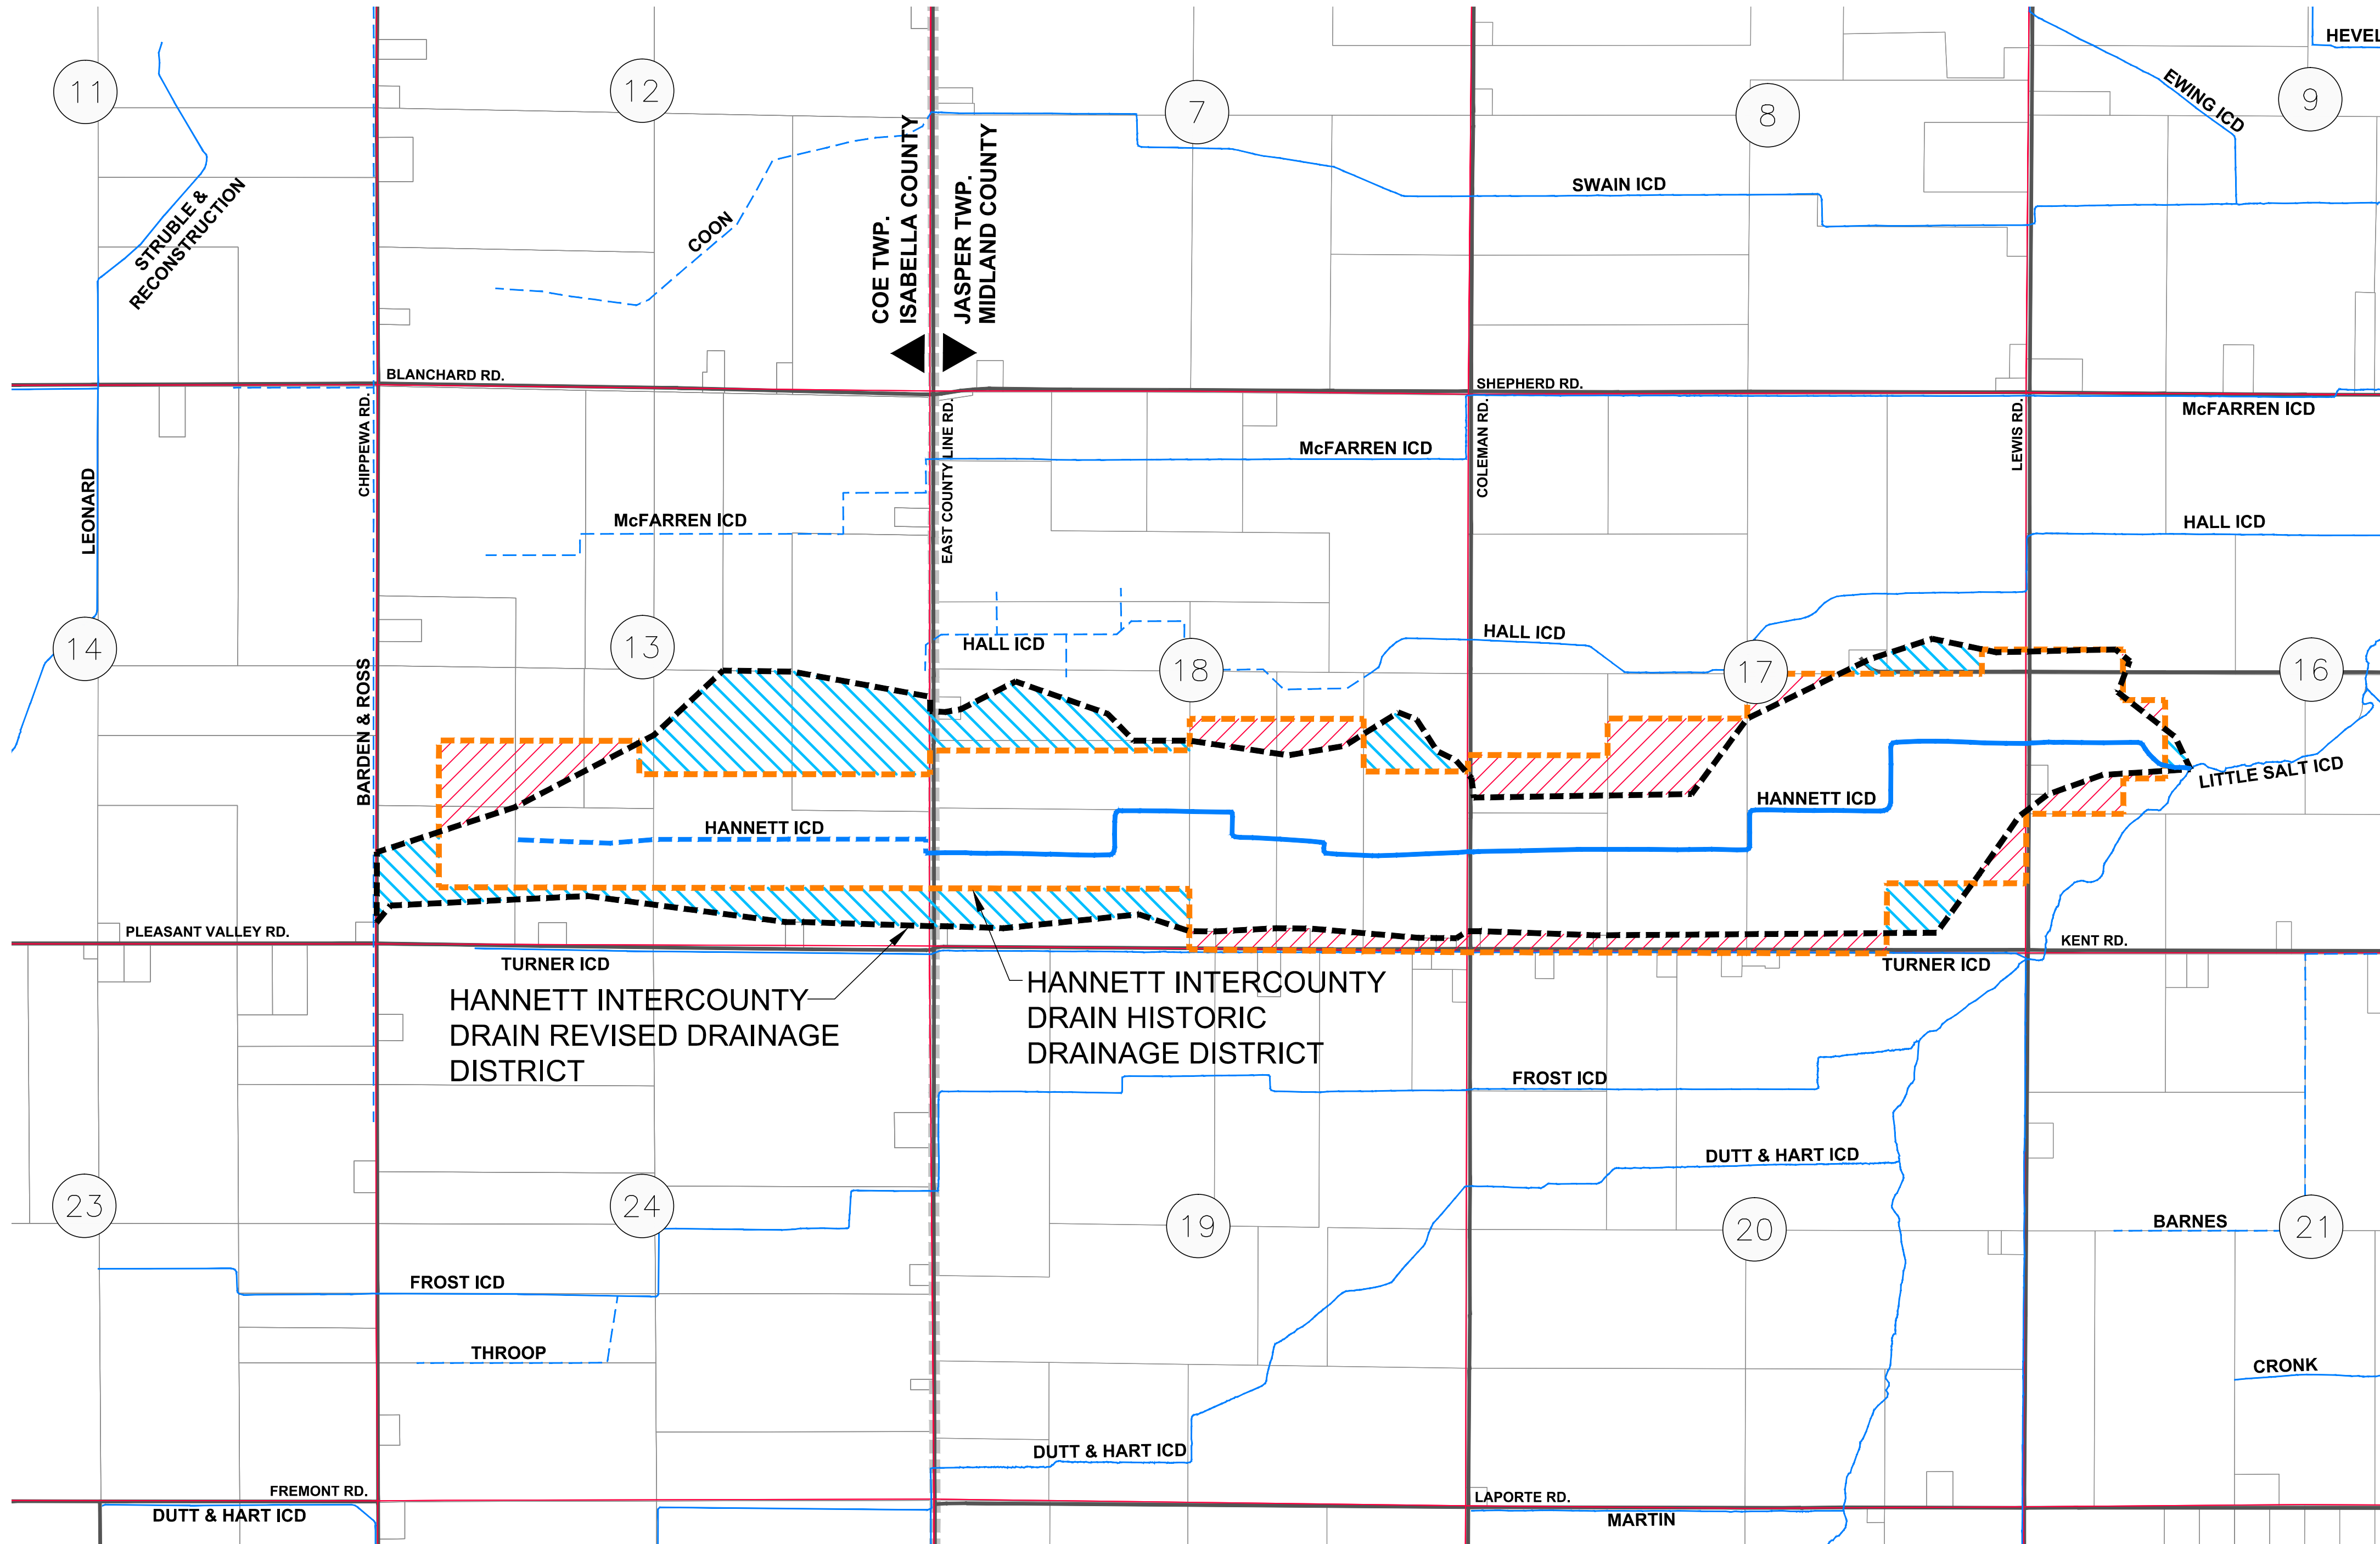


DRAINAGE DISTRICT INFORMATION:

HISTORIC DISTRICT:	632.92 ACRES
REVISED DISTRICT:	674.42 ACRES
LANDS ADDED:	145.70 ACRES
LANDS REMOVED:	104.20 ACRES
DRAIN LENGTH HANNETT INTERCOUNTY DRAIN	3.36 MILES

LEGEND

	LANDS REMOVED
	LANDS ADDED
	ENCLOSED DRAIN
	OPEN CHANNEL DRAIN
	HISTORIC DRAINAGE DISTRICT BOUNDARY
	REVISED DRAINAGE DISTRICT BOUNDARY
	PARCEL LINES
	ROADS
	SECTION LINES
	CITY / VILLAGE LIMITS
	TOWNSHIP LINE
	COUNTY LINE
	SECTION NUMBERS

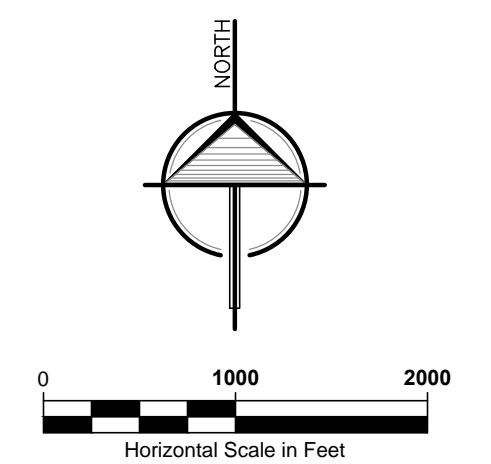

**LANDS ADDED/REMOVED MAP
EXHIBIT B-1**

	2121 3 Mile Rd. NW Walker, MI 49544 Ph: 616-301-7888 www.LREMI.com	PROJECT#: 19-168
		DRAWN BY: KJB
		DATE: 06/15/2020
		QA/QC: MPB