




# Hevel Drain

Sections 3-5, 8-10

T13N, R2W

Jasper Township, Midland County, Michigan

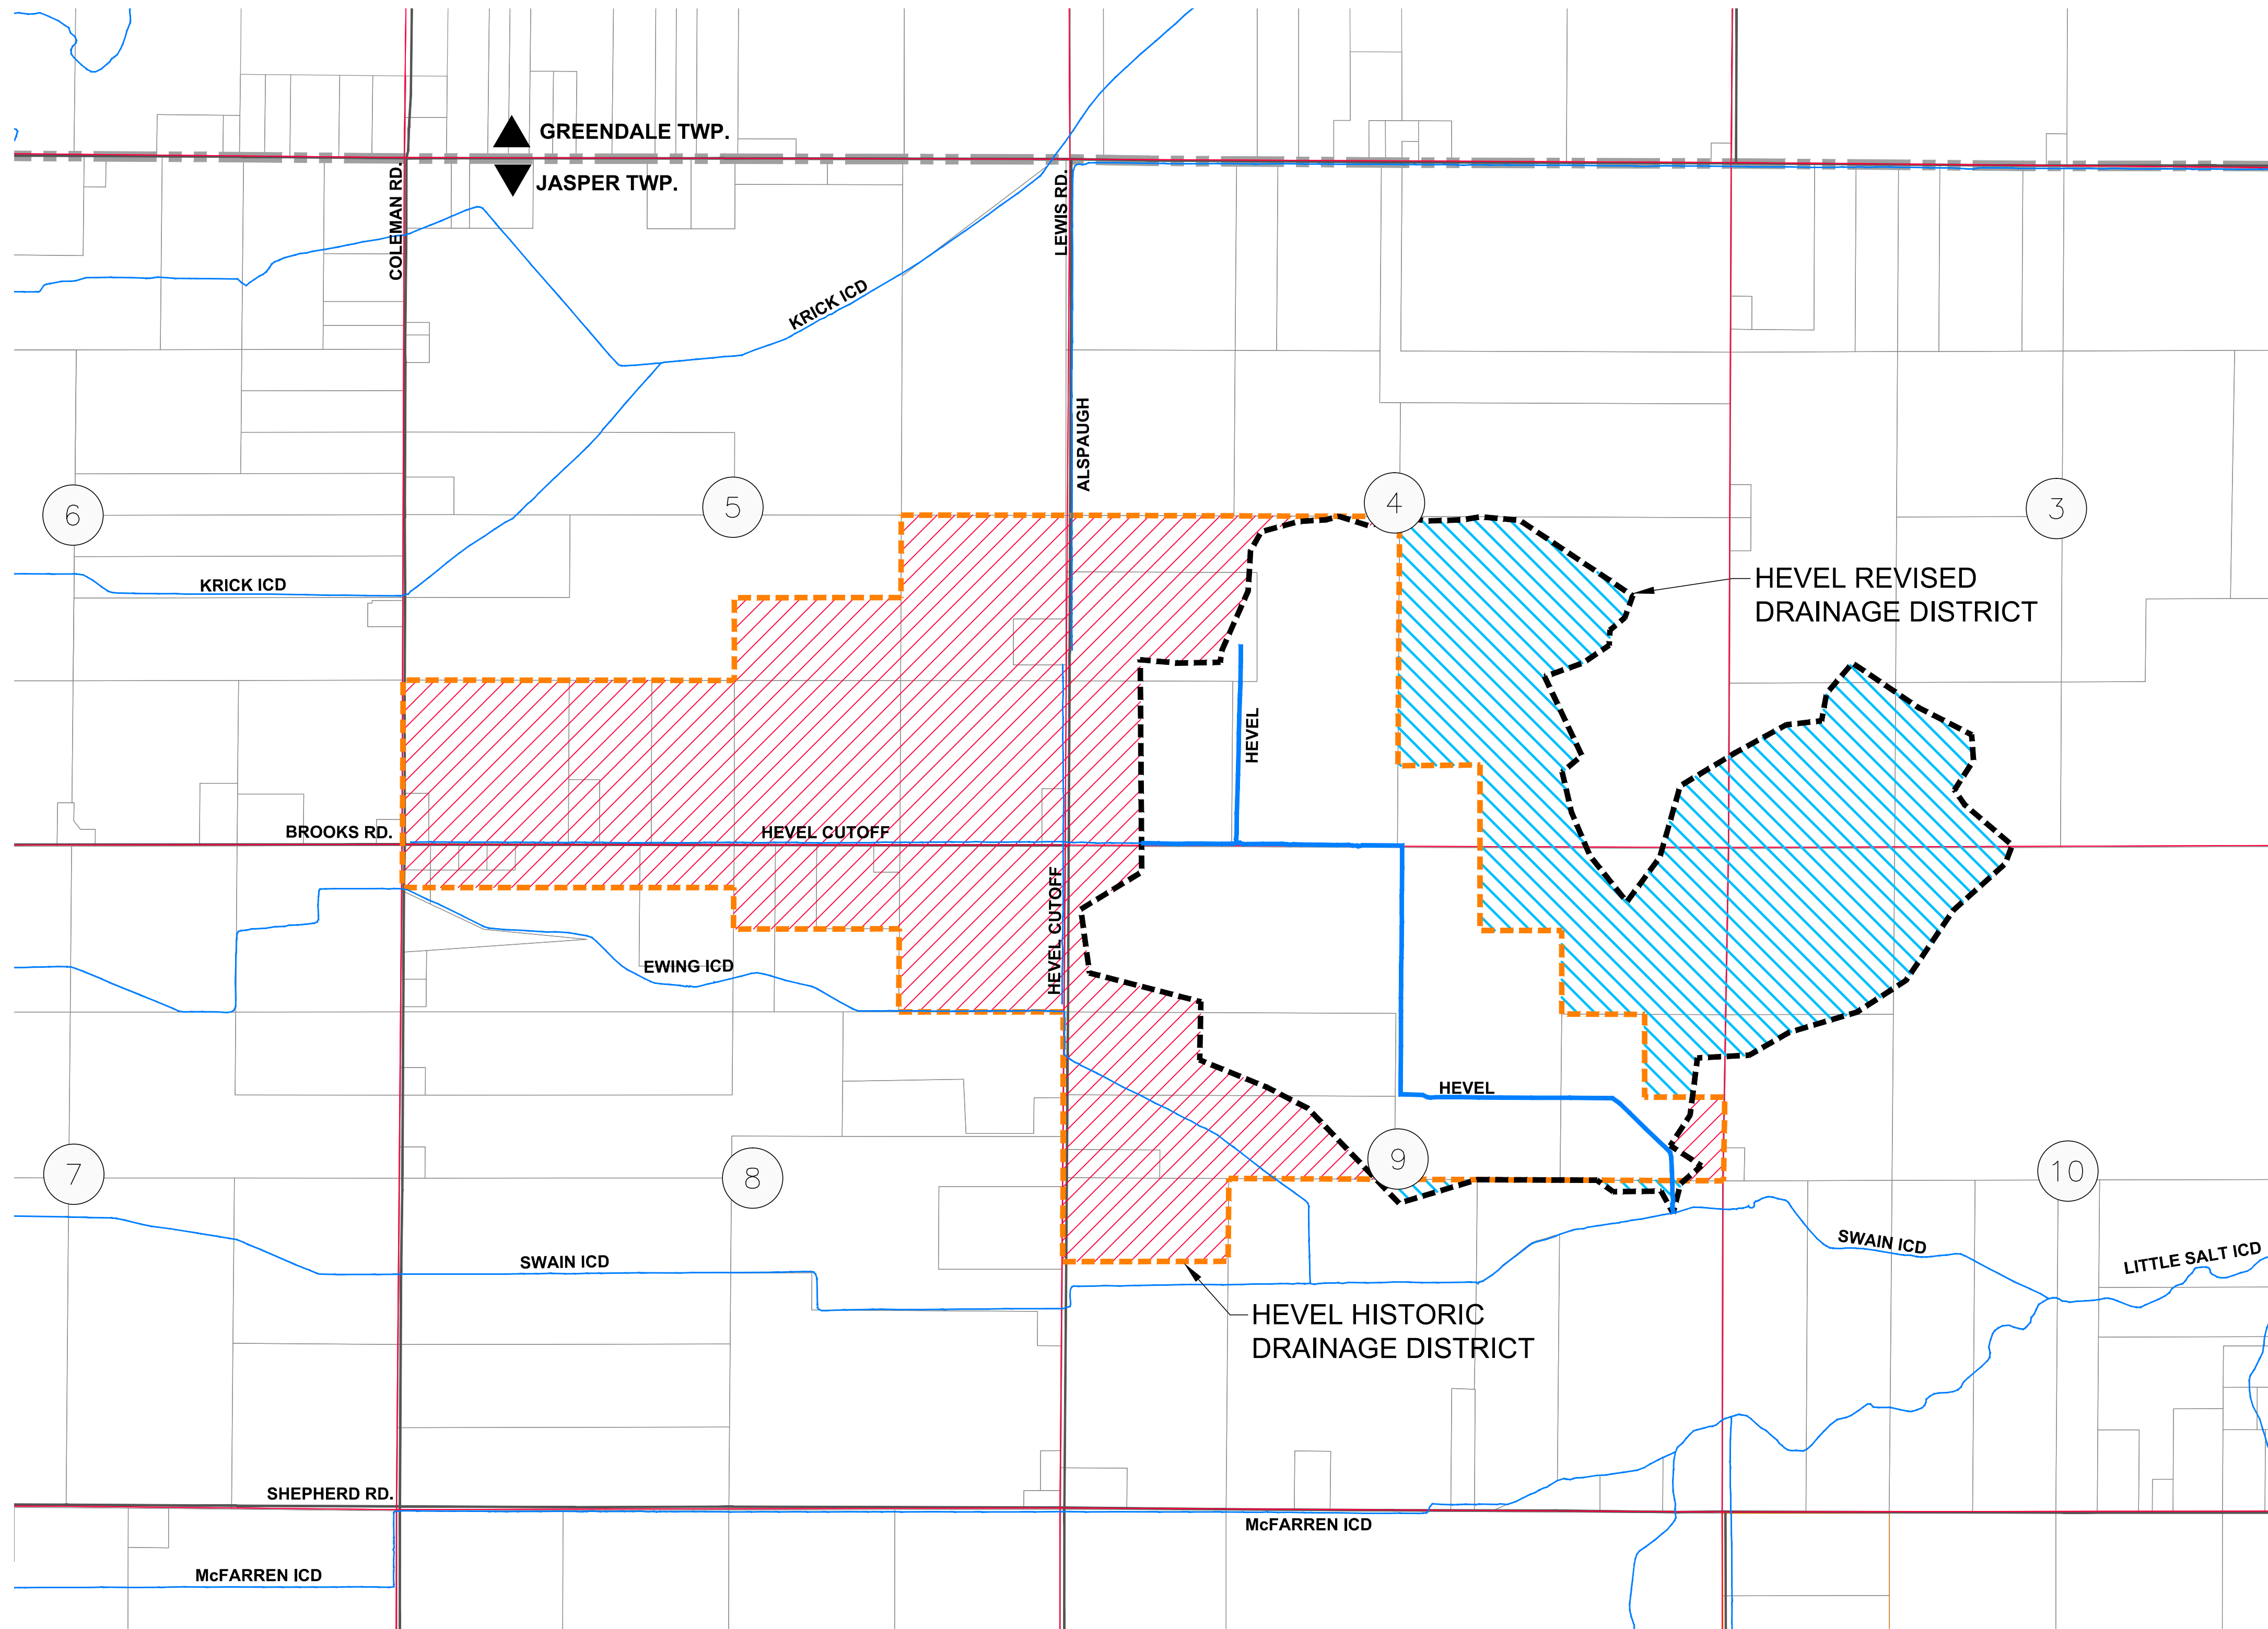


### DRAINAGE DISTRICT INFORMATION:

HISTORIC DISTRICT:	752.77 ACRES
REVISED DISTRICT:	549.36 ACRES
LANDS ADDED:	246.03 ACRES
LANDS REMOVED:	449.44 ACRES
<b>DRAIN LENGTH</b>	
HEVEL DRAIN	1.60 MILES

### LEGEND

- LANDS REMOVED
- LANDS ADDED
- ENCLOSED DRAIN
- OPEN CHANNEL DRAIN
- HISTORIC DRAINAGE DISTRICT BOUNDARY
- REVISED DRAINAGE DISTRICT BOUNDARY
- PARCEL LINES
- ROADS
- SECTION LINES
- CITY / VILLAGE LIMITS
- TOWNSHIP LINE
- COUNTY LINE
- SECTION NUMBERS

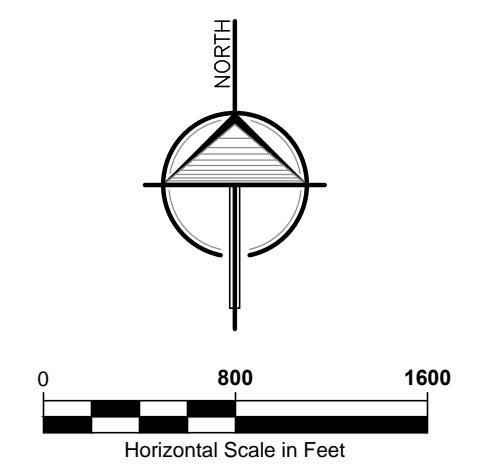

## LANDS ADDED/REMOVED MAP EXHIBIT B-1

	2121 3 Mile Rd. NW Walker, MI 49544 Ph: 616-301-7888 www.LREMl.com	PROJECT#: 19-168
		DRAWN BY: KJB
		DATE: 06/10/2020
		QA/QC: MPB