




Jasper Coe #2 Drain

Sections 29 - 30

T13N, R2W

Jasper Township, Midland County, Michigan

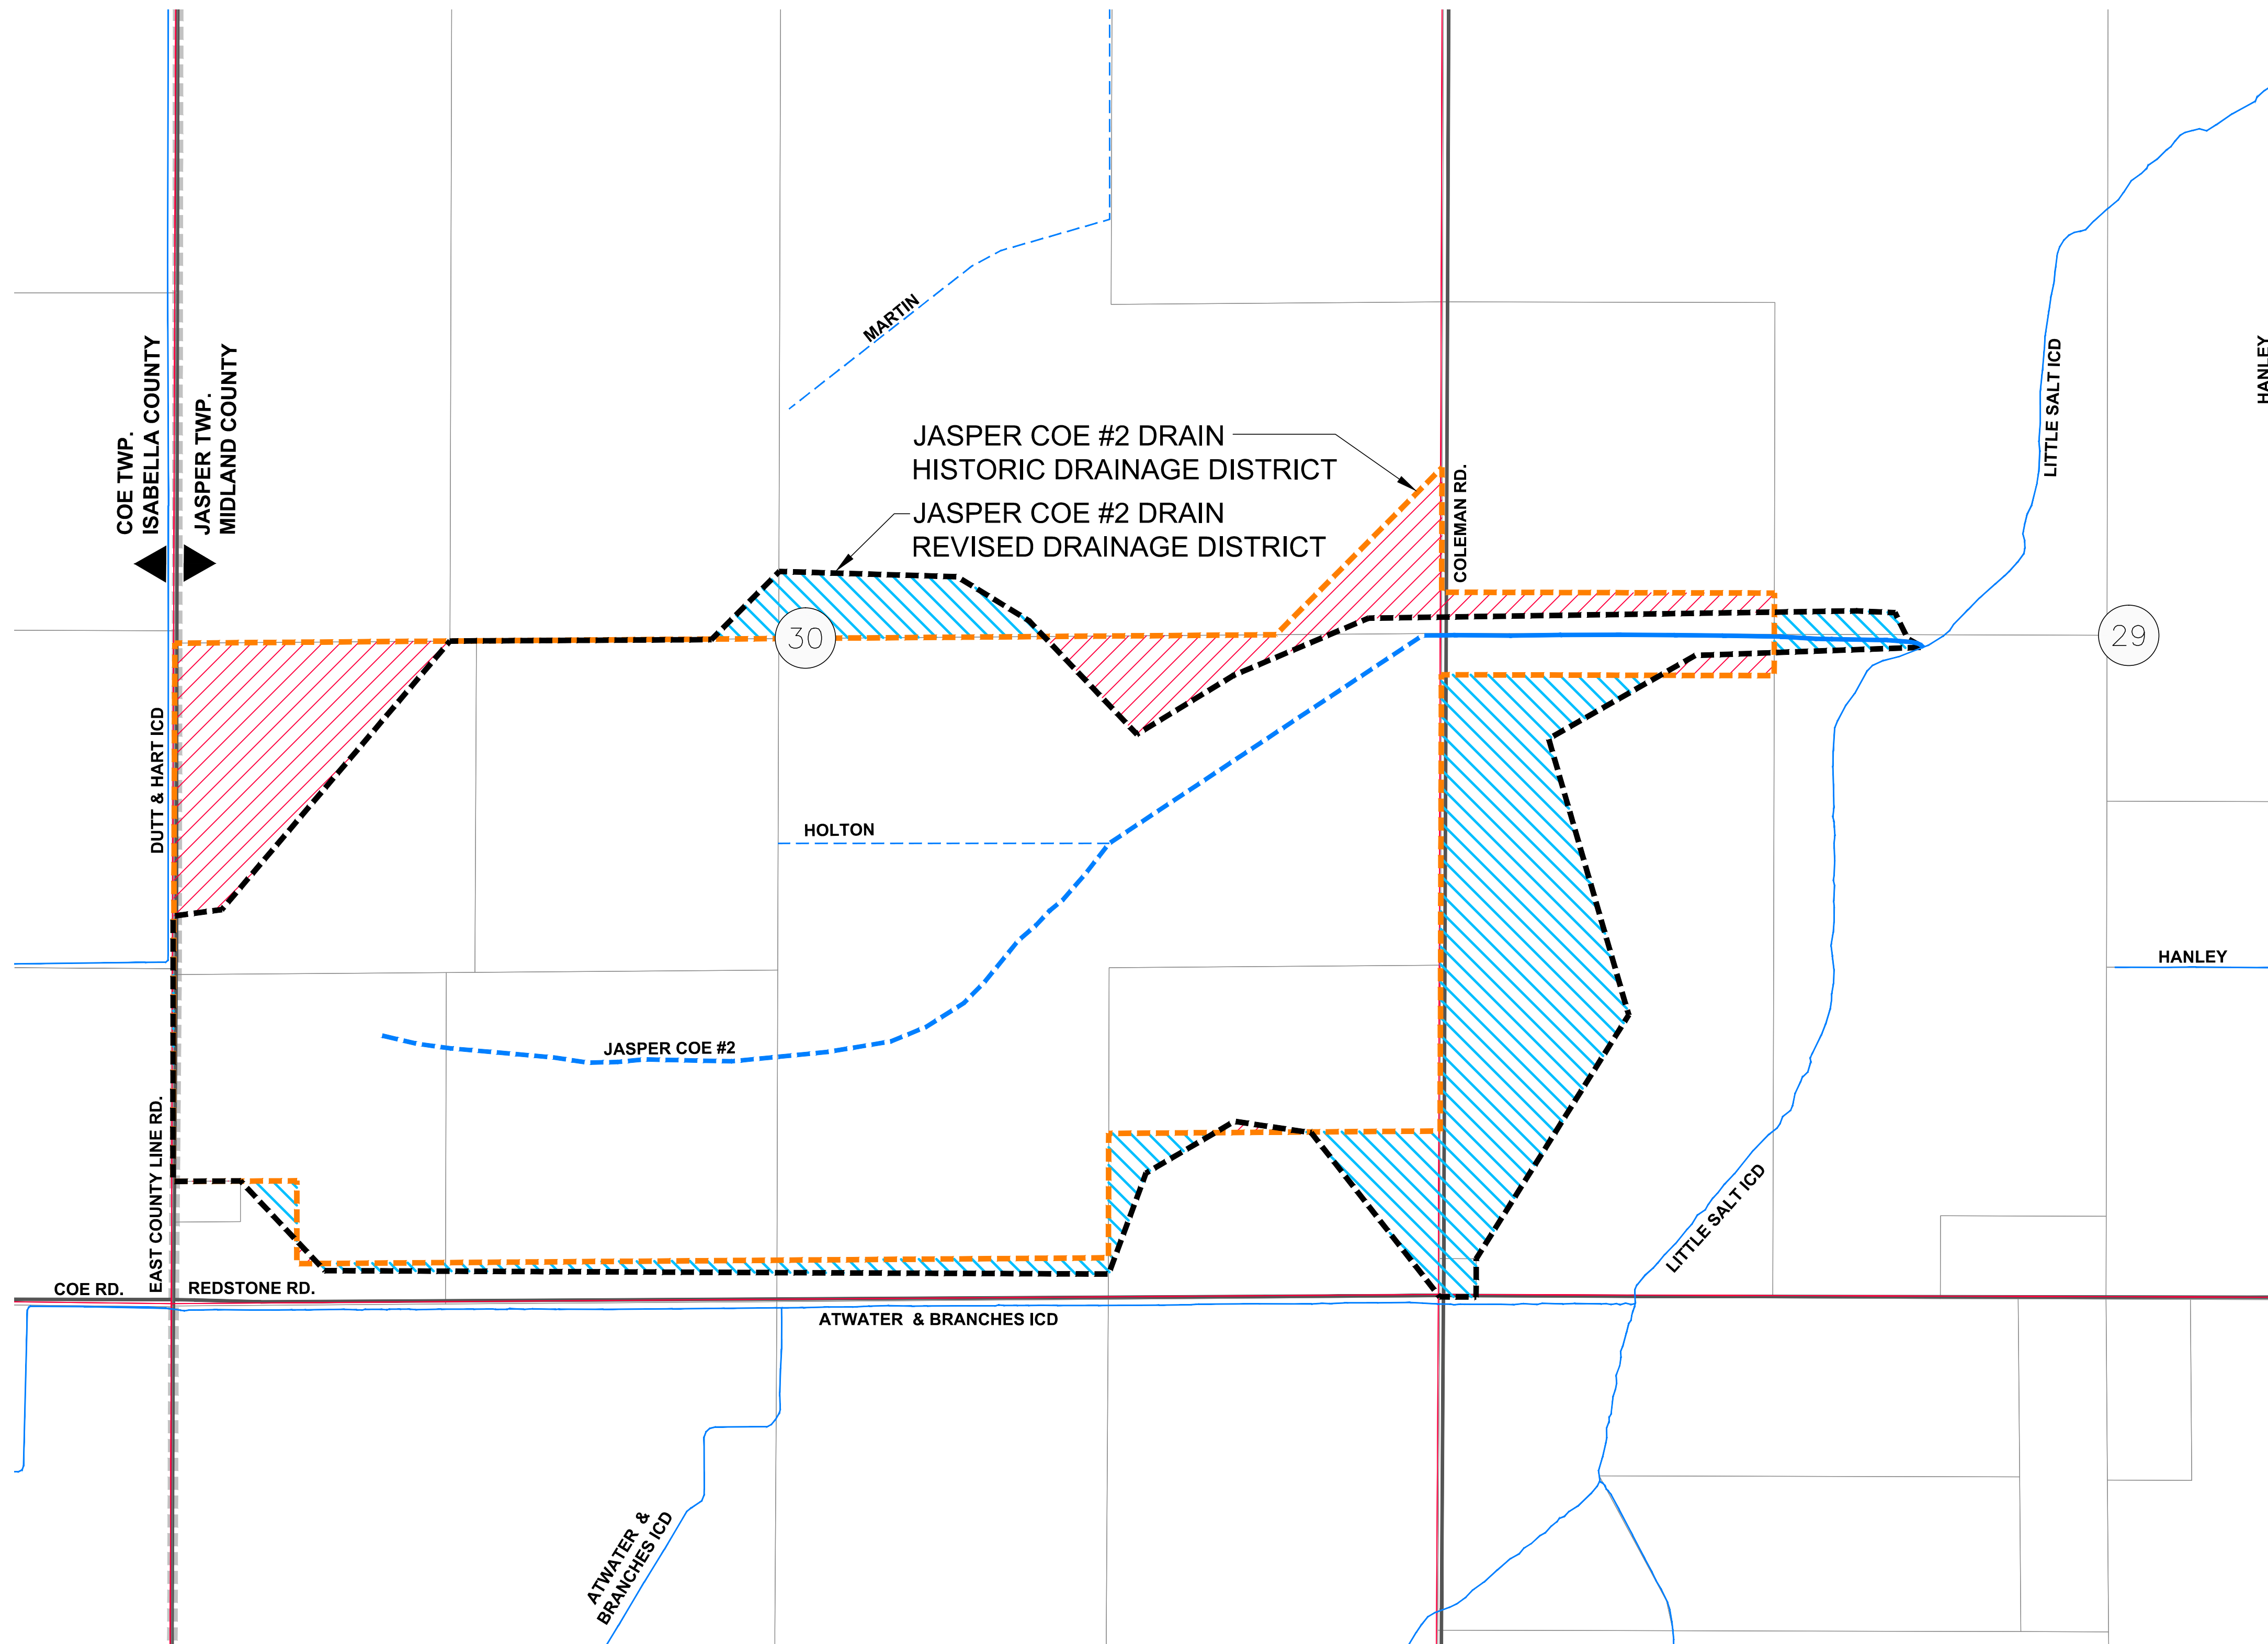


DRAINAGE DISTRICT INFORMATION:

HISTORIC DISTRICT:	283.04 ACRES
REVISED DISTRICT:	300.93 ACRES
LANDS ADDED:	46.61 ACRES
LANDS REMOVED:	28.72 ACRES

DRAIN LENGTH	
JASPER COE #2 DRAIN	1.27 MILES

LEGEND

- LANDS REMOVED
- LANDS ADDED
- ENCLOSED DRAIN
- OPEN CHANNEL DRAIN
- HISTORIC DRAINAGE DISTRICT BOUNDARY
- REVISED DRAINAGE DISTRICT BOUNDARY
- PARCEL LINES
- ROADS
- SECTION LINES
- CITY / VILLAGE LIMITS
- TOWNSHIP LINE
- COUNTY LINE
- SECTION NUMBERS

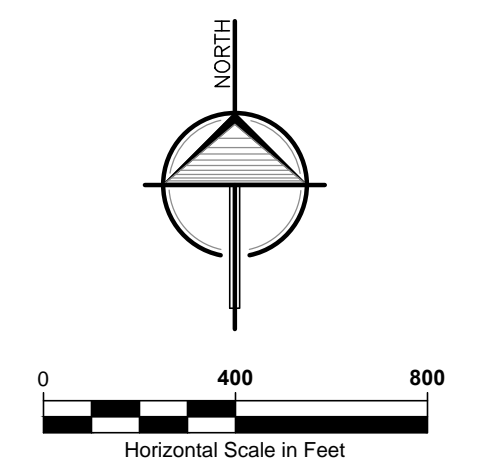

**LANDS ADDED/REMOVED MAP
EXHIBIT B-1**

	2121 3 Mile Rd. NW Walker, MI 49544 Ph: 616-301-7888 www.LREMI.com	PROJECT#: 19-168
		DRAWN BY: KJB
		DATE: 07/15/2020
		QA/QC: MPB