




McFarren Intercounty Drain

Sections 12 & 13
T13N R3W, Coe Township
Isabella County, Michigan


Sections 7 - 9 & 16 - 18
T13N R2W, Jasper Township
Midland County, Michigan

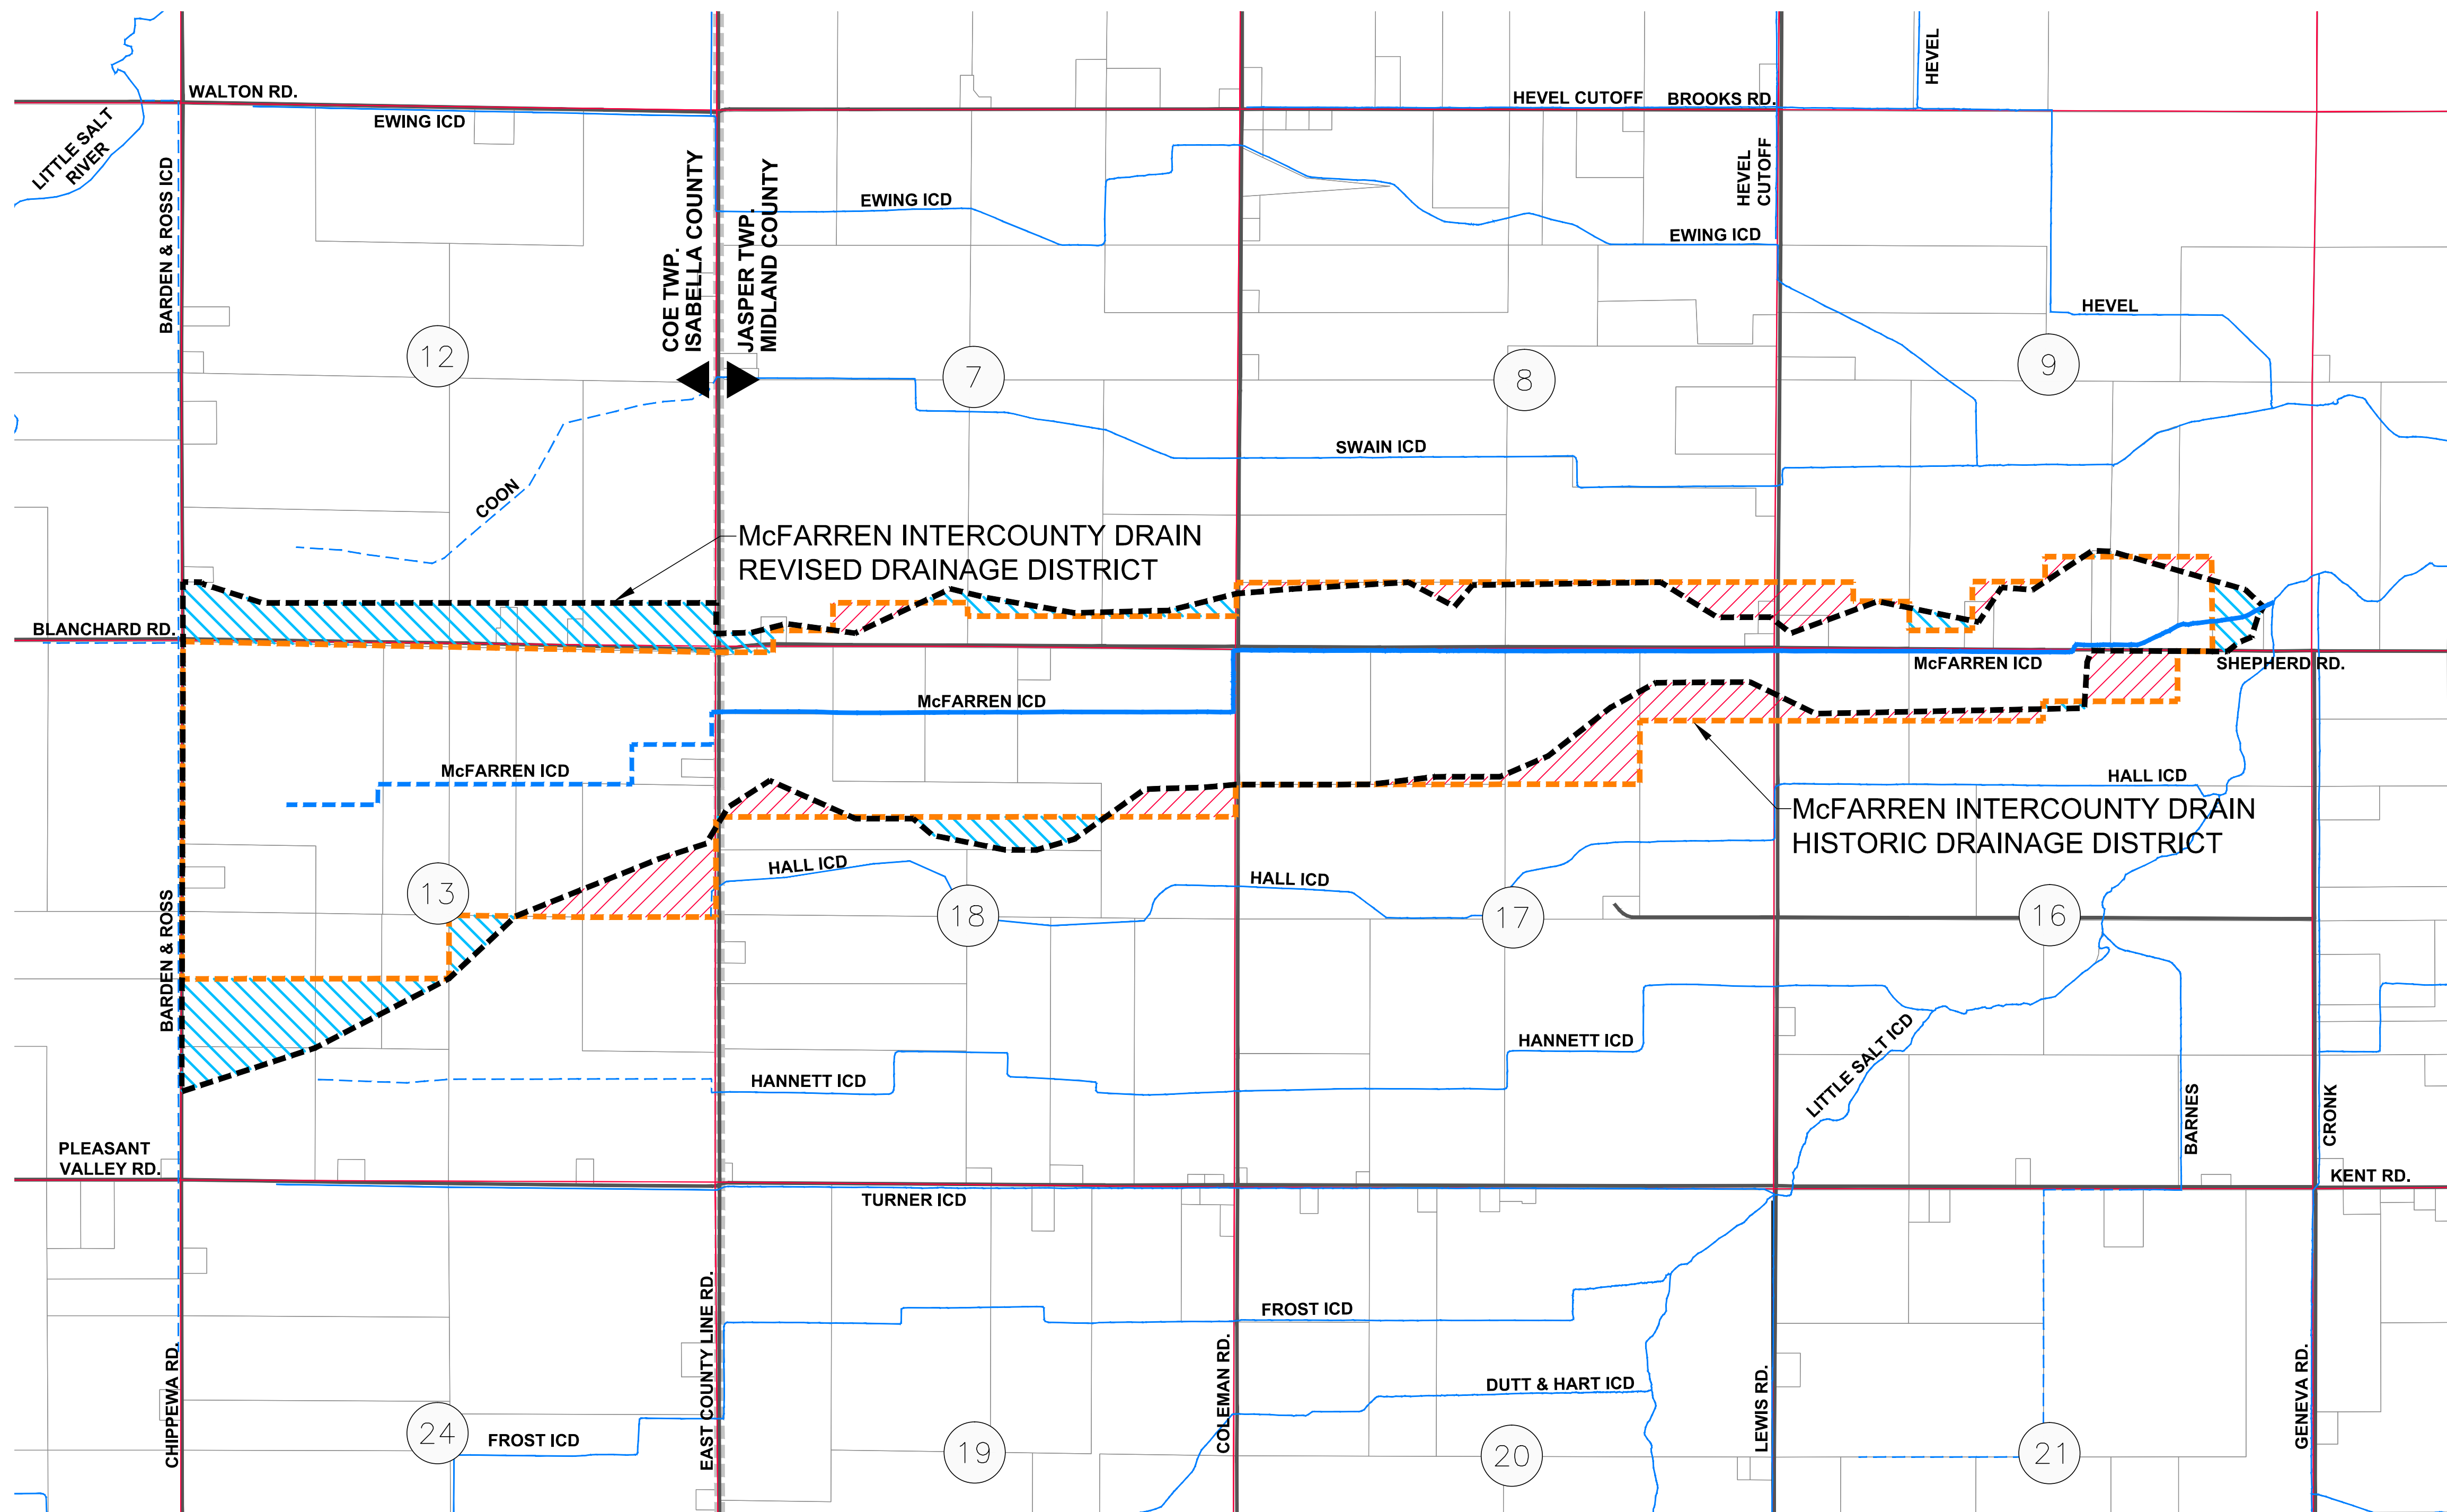

DRAINAGE DISTRICT INFORMATION:

HISTORIC DISTRICT:	930.64 ACRES
REVISED DISTRICT:	953.75 ACRES
LANDS ADDED:	125.28 ACRES
LANDS REMOVED:	102.17 ACRES
DRAIN LENGTH	
McFARREN INTERCOUNTY DRAIN	4.01 MILES

- LEGEND**
- LANDS REMOVED
 - LANDS ADDED
 - ENCLOSED DRAIN
 - OPEN CHANNEL DRAIN
 - HISTORIC DRAINAGE DISTRICT BOUNDARY
 - REVISED DRAINAGE DISTRICT BOUNDARY
 - PARCEL LINES
 - ROADS
 - SECTION LINES
 - CITY / VILLAGE LIMITS
 - TOWNSHIP LINE
 - COUNTY LINE
 - SECTION NUMBERS

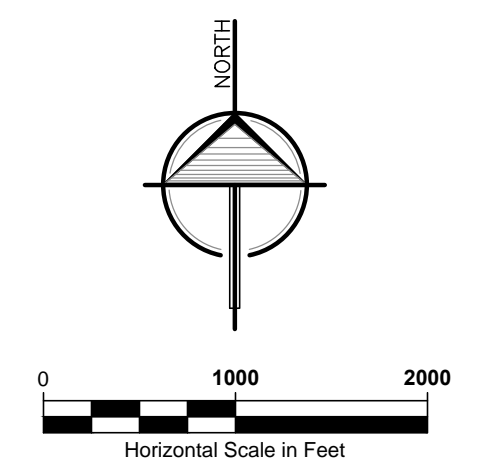

LANDS ADDED/REMOVED MAP EXHIBIT B-1

	2121 3 Mile Rd. NW Walker, MI 49544 Ph: 616-301-7888 www.LREMI.com	PROJECT#: 19-168 DRAWN BY: KJB DATE: 06/24/2020 QA/QC: MPB
--	---	---