
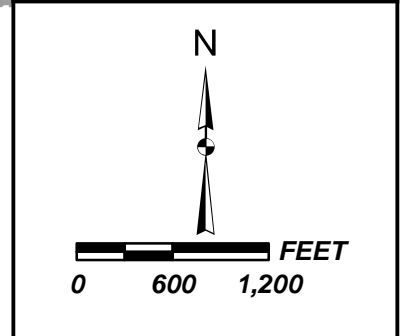
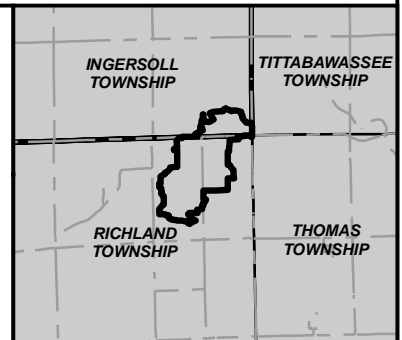


TESSIN INTERCOUNTY DRAIN DRAINAGE DISTRICT

MICHIGAN DEPARTMENT OF AGRICULTURE AND RURAL DEVELOPMENT - BRADY HARRINGTON, P.E.
 MIDLAND COUNTY DRAIN COMMISSIONER - DOUGLAS D. ENOS
 SAGINAW COUNTY PUBLIC WORKS COMMISSIONER - BRIAN J. WENDLING

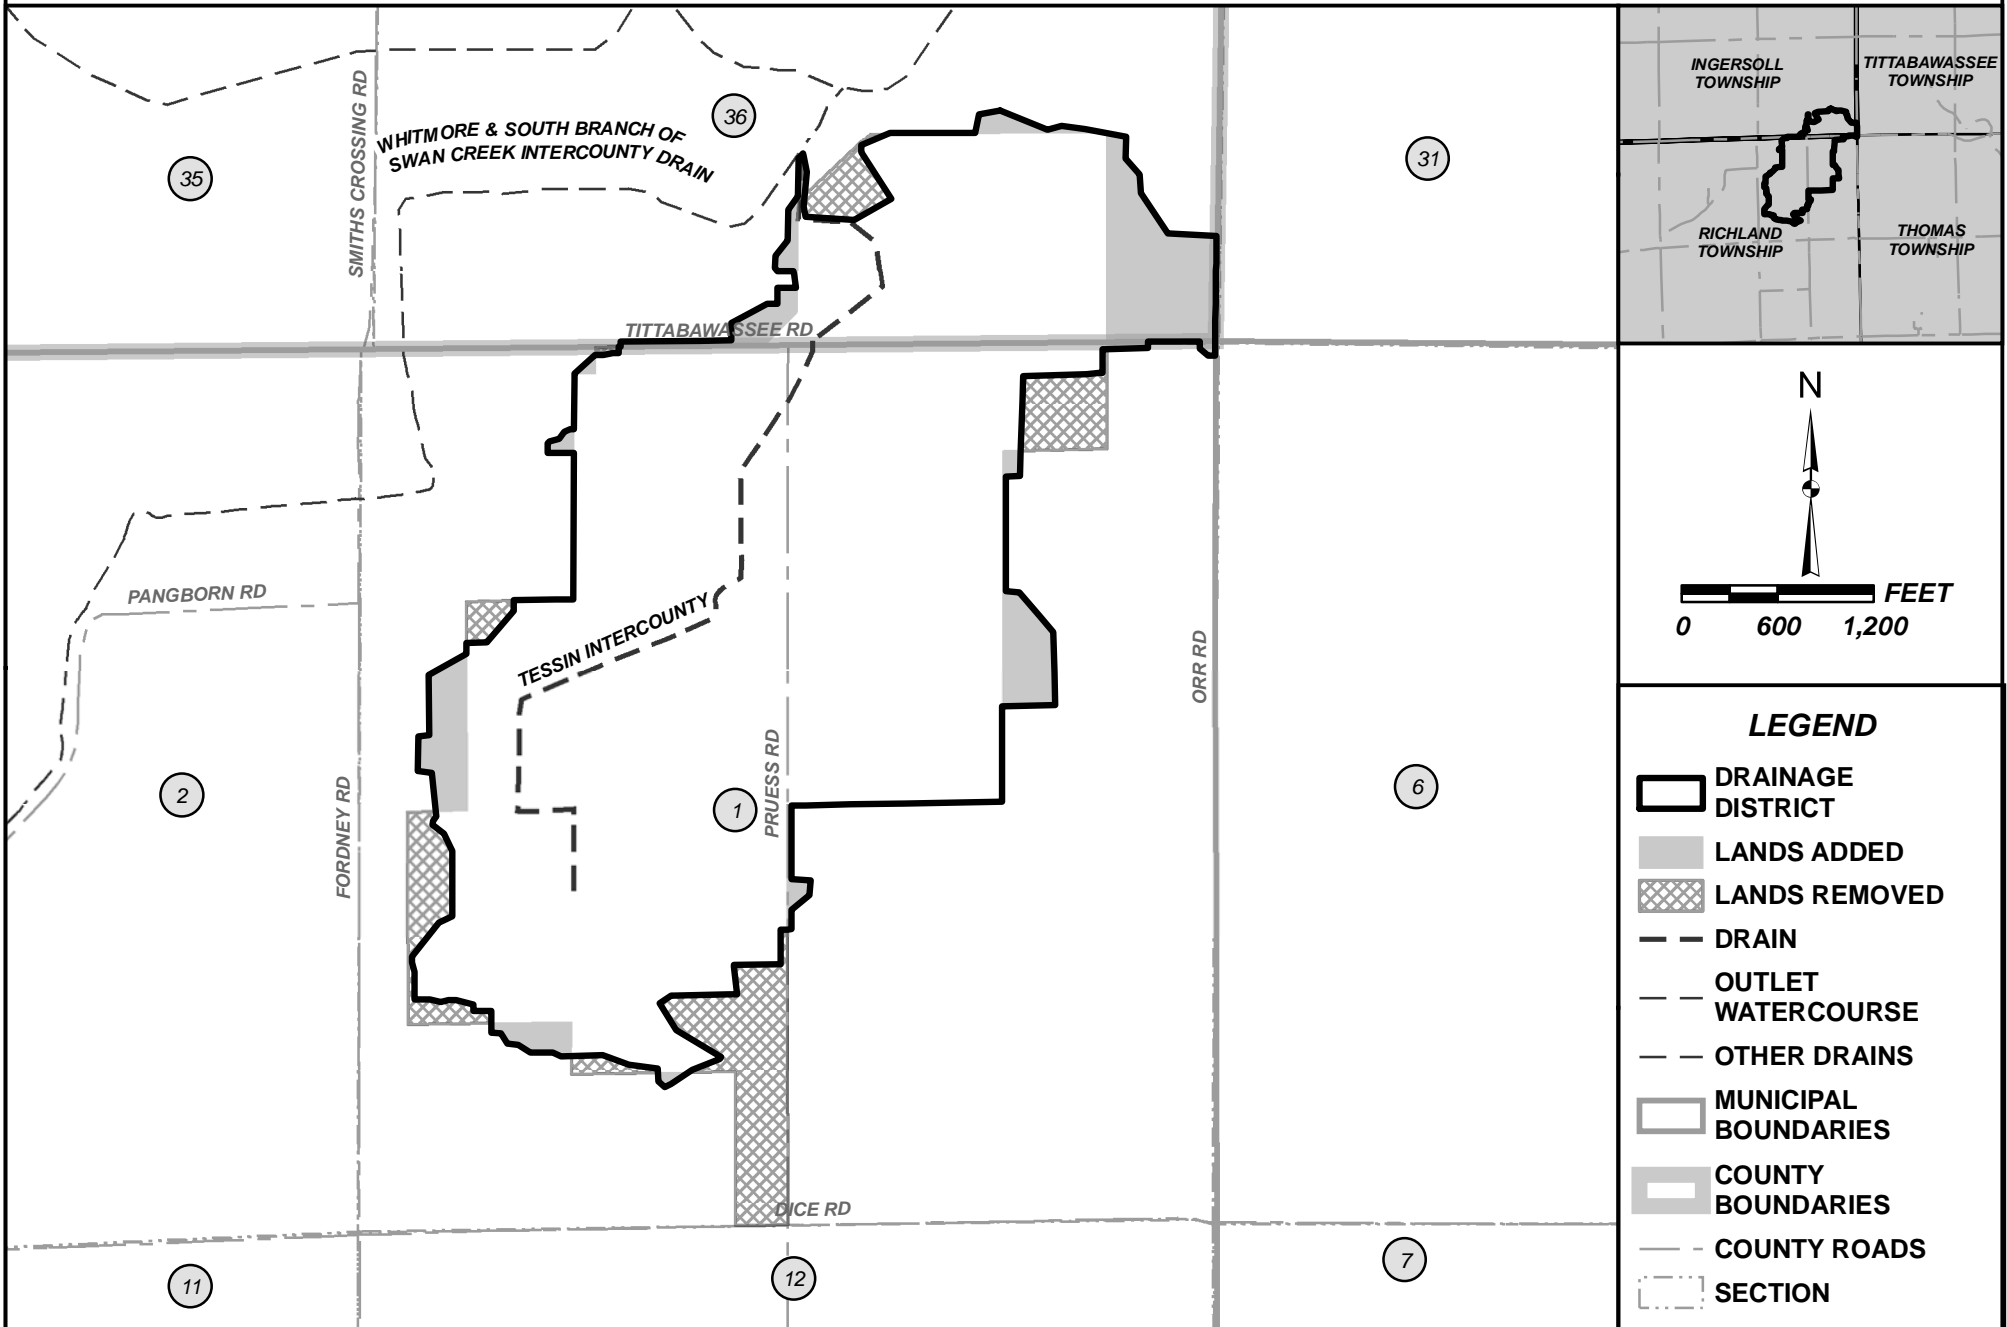

- LEGEND**
- DRAINAGE DISTRICT
 - LANDS ADDED
 - LANDS REMOVED
 - DRAIN
 - OUTLET WATERCOURSE
 - OTHER DRAINS
 - MUNICIPAL BOUNDARIES
 - COUNTY BOUNDARIES
 - COUNTY ROADS
 - SECTION