




# Turner Intercounty Drain

Sections 13 & 24  
T13N, R3W, Coe Township  
Isabella County, Michigan

Sections 17 - 20  
T13N, R2W, Jasper Township  
Midland County, Michigan

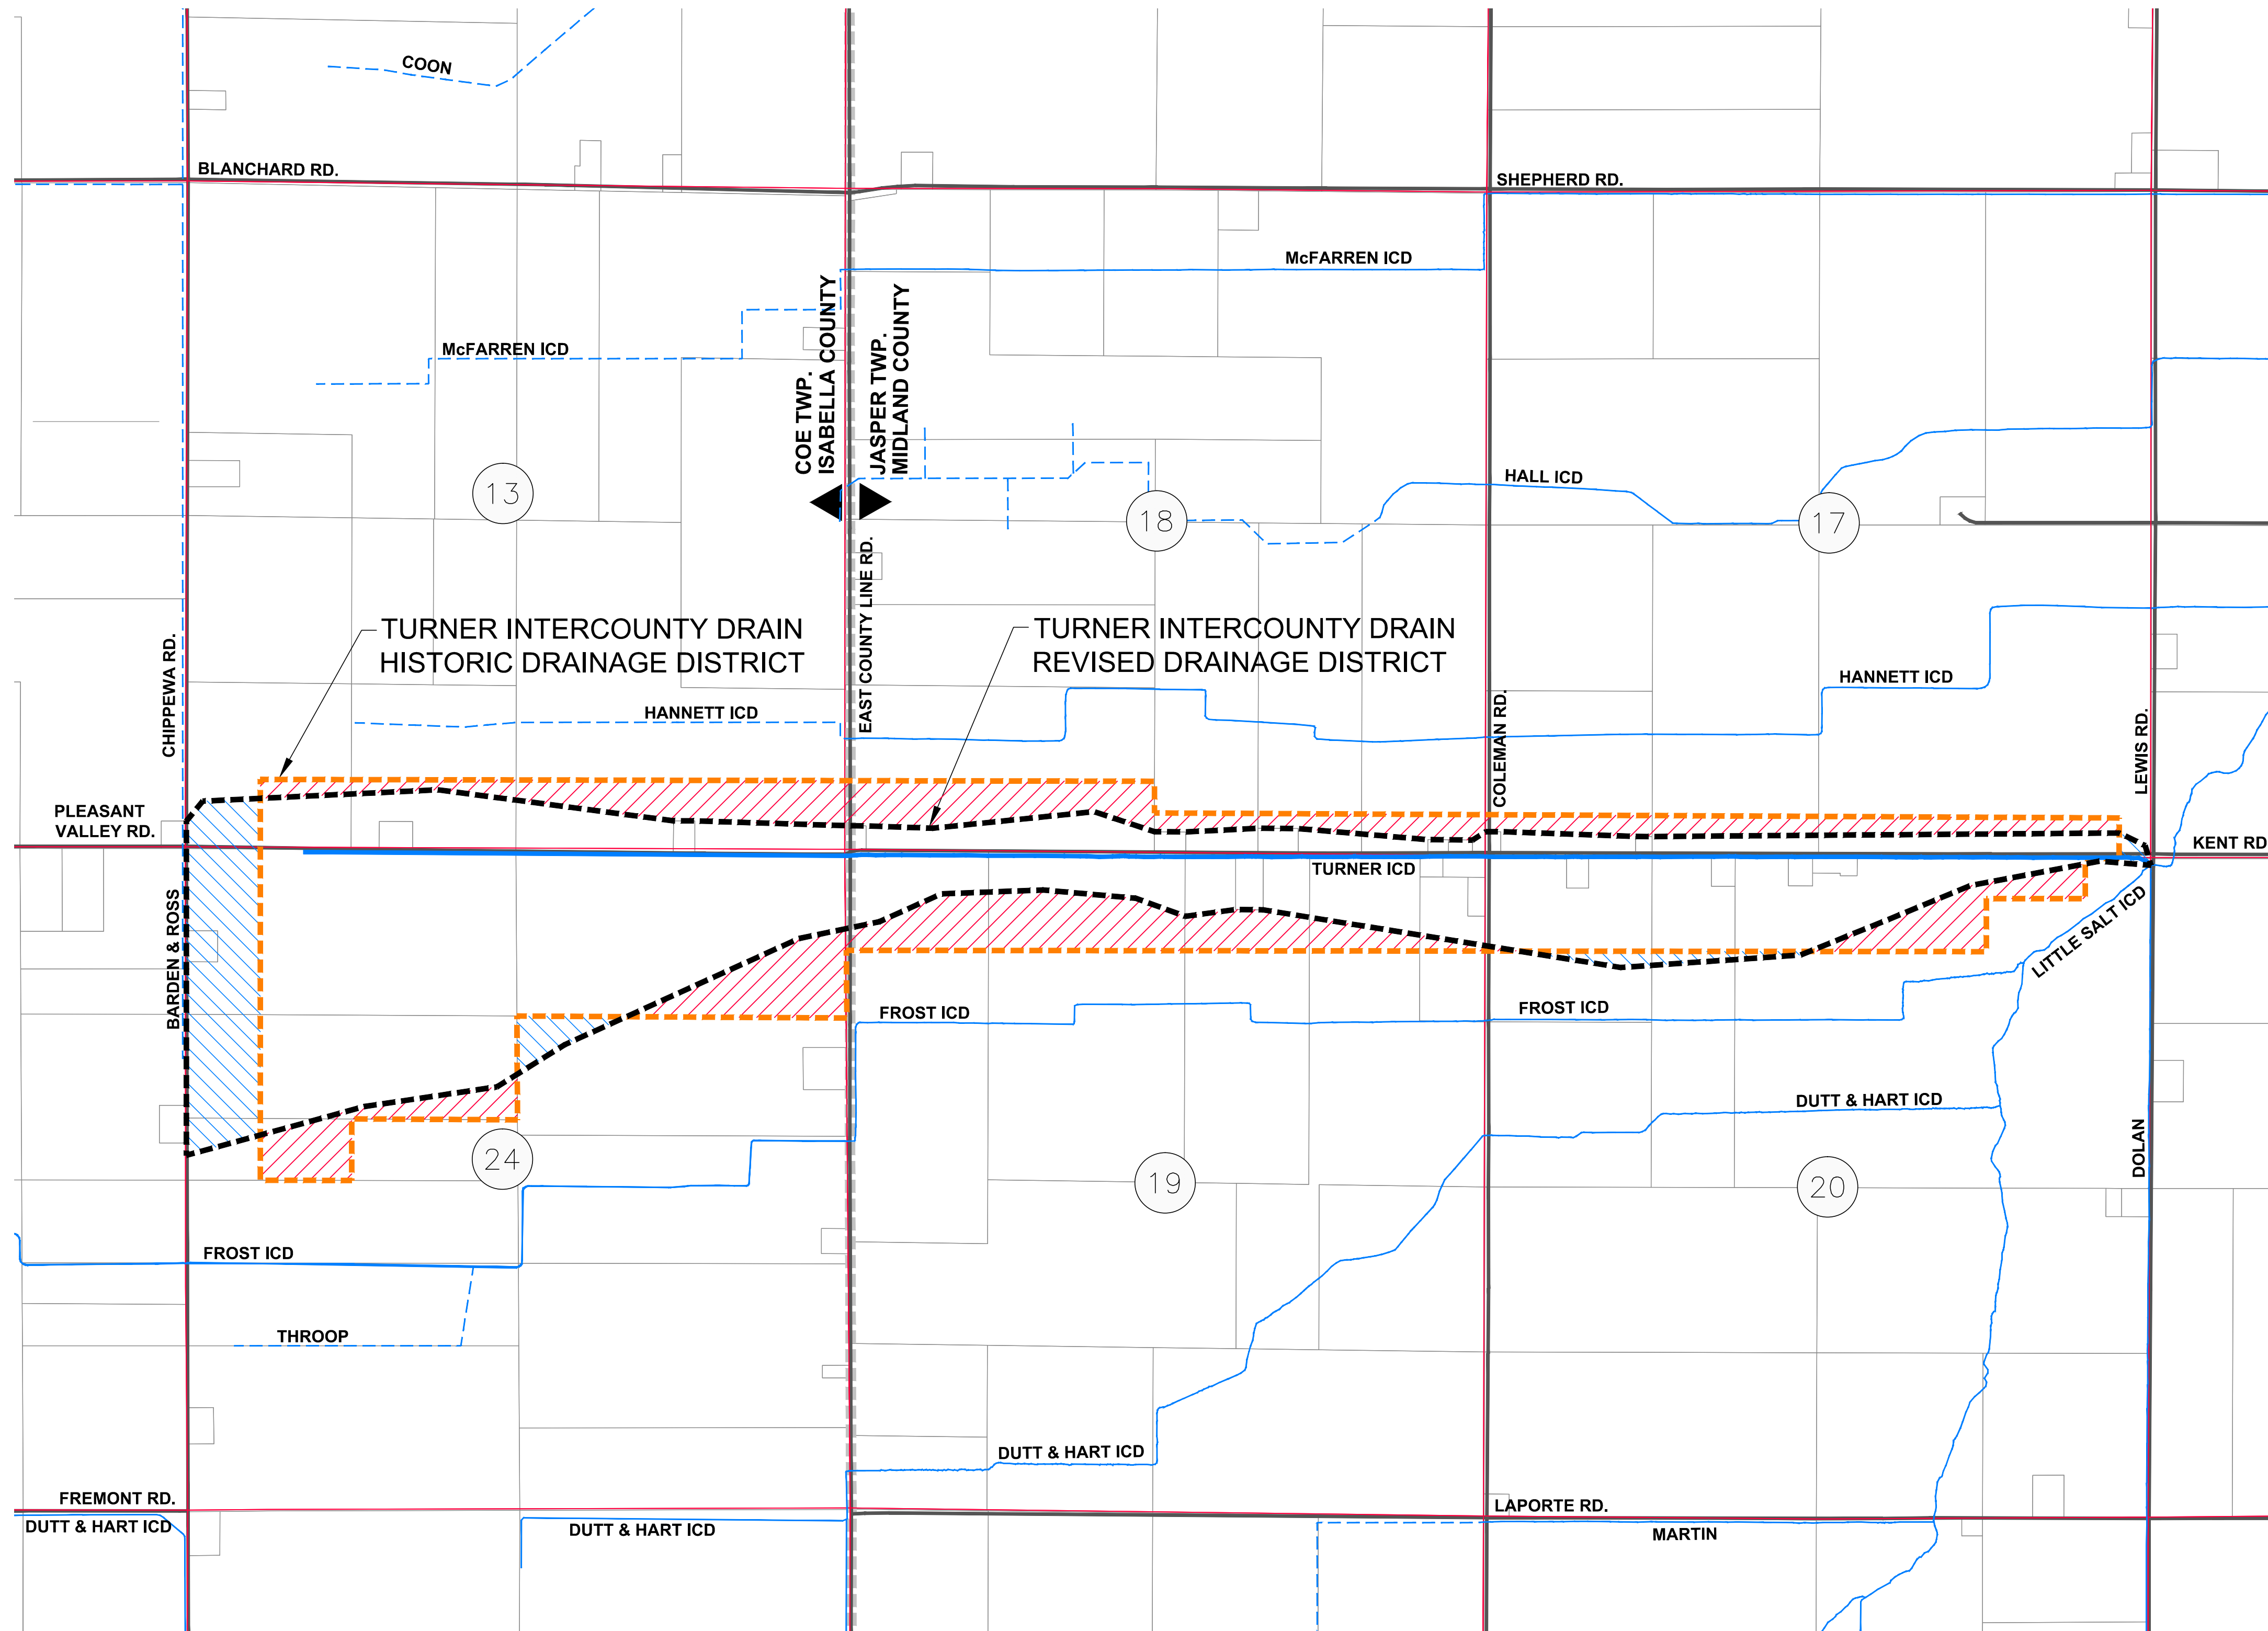


### DRAINAGE DISTRICT INFORMATION:

HISTORIC DISTRICT:	503.46 ACRES
REVISED DISTRICT:	403.16 ACRES
LANDS ADDED:	46.30 ACRES
LANDS REMOVED:	146.60 ACRES

**DRAIN LENGTH**  
TURNER INTERCOUNTY DRAIN 2.79 MILES

### LEGEND

- LANDS REMOVED
- LANDS ADDED
- ENCLOSED DRAIN
- OPEN CHANNEL DRAIN
- HISTORIC DRAINAGE DISTRICT BOUNDARY
- REVISED DRAINAGE DISTRICT BOUNDARY
- PARCEL LINES
- ROADS
- SECTION LINES
- CITY / VILLAGE LIMITS
- TOWNSHIP LINE
- COUNTY LINE
- SECTION NUMBERS

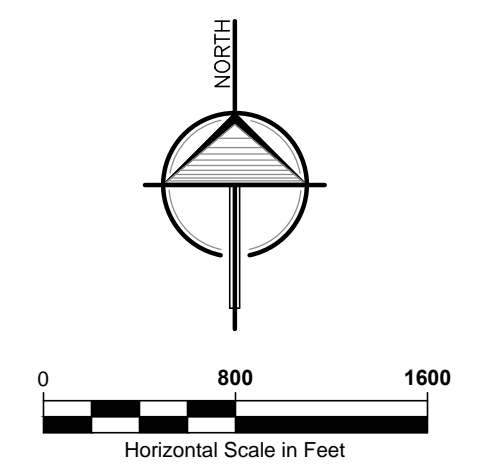

### LANDS ADDED/REMOVED MAP EXHIBIT B-1

	2121 3 Mile Rd. NW Walker, MI 49544 Ph: 616-301-7888 www.LREMI.com	PROJECT#: 19-168
		DRAWN BY: KJB
		DATE: 06/19/2020
		QA/QC: MPB